



DETAIL A
CUSTOMER KITCHENETTE ELEVATION
SCALE: 1:25

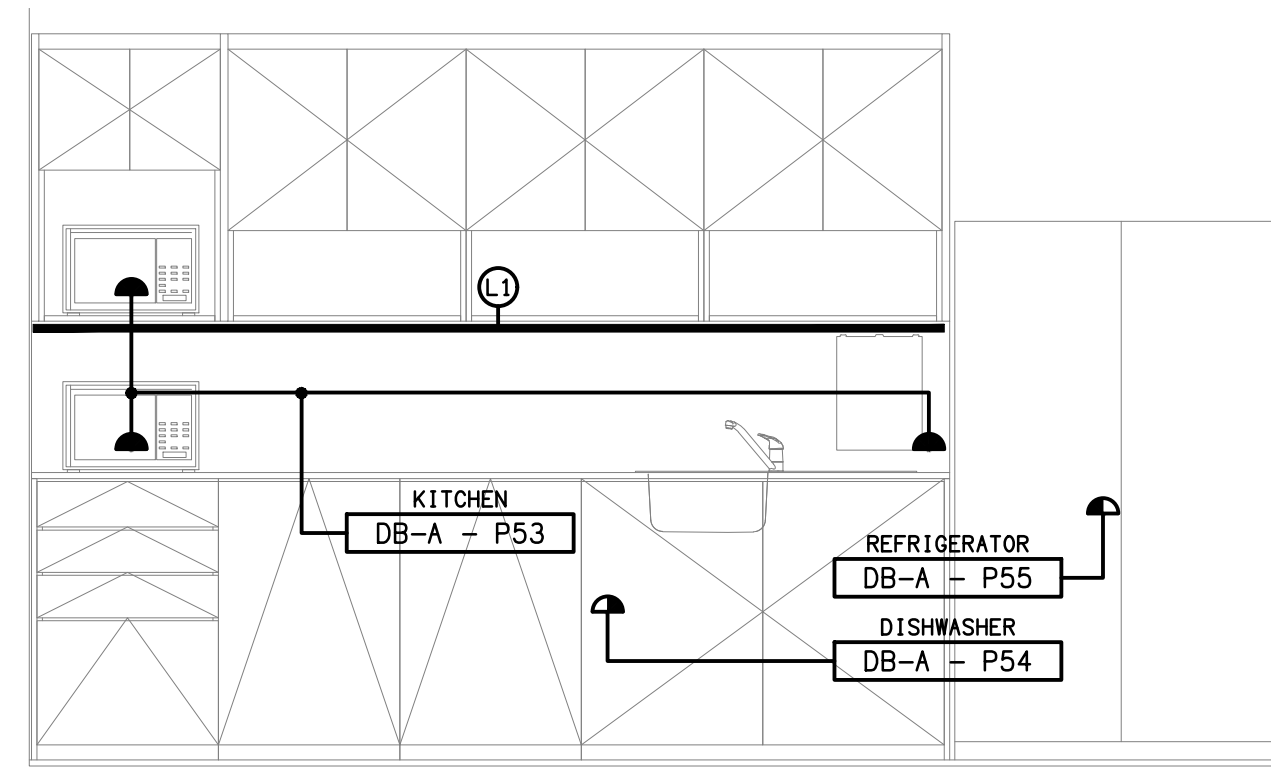

DETAIL B
LUNCH ROOM KITCHENETTE
SCALE: 1:25

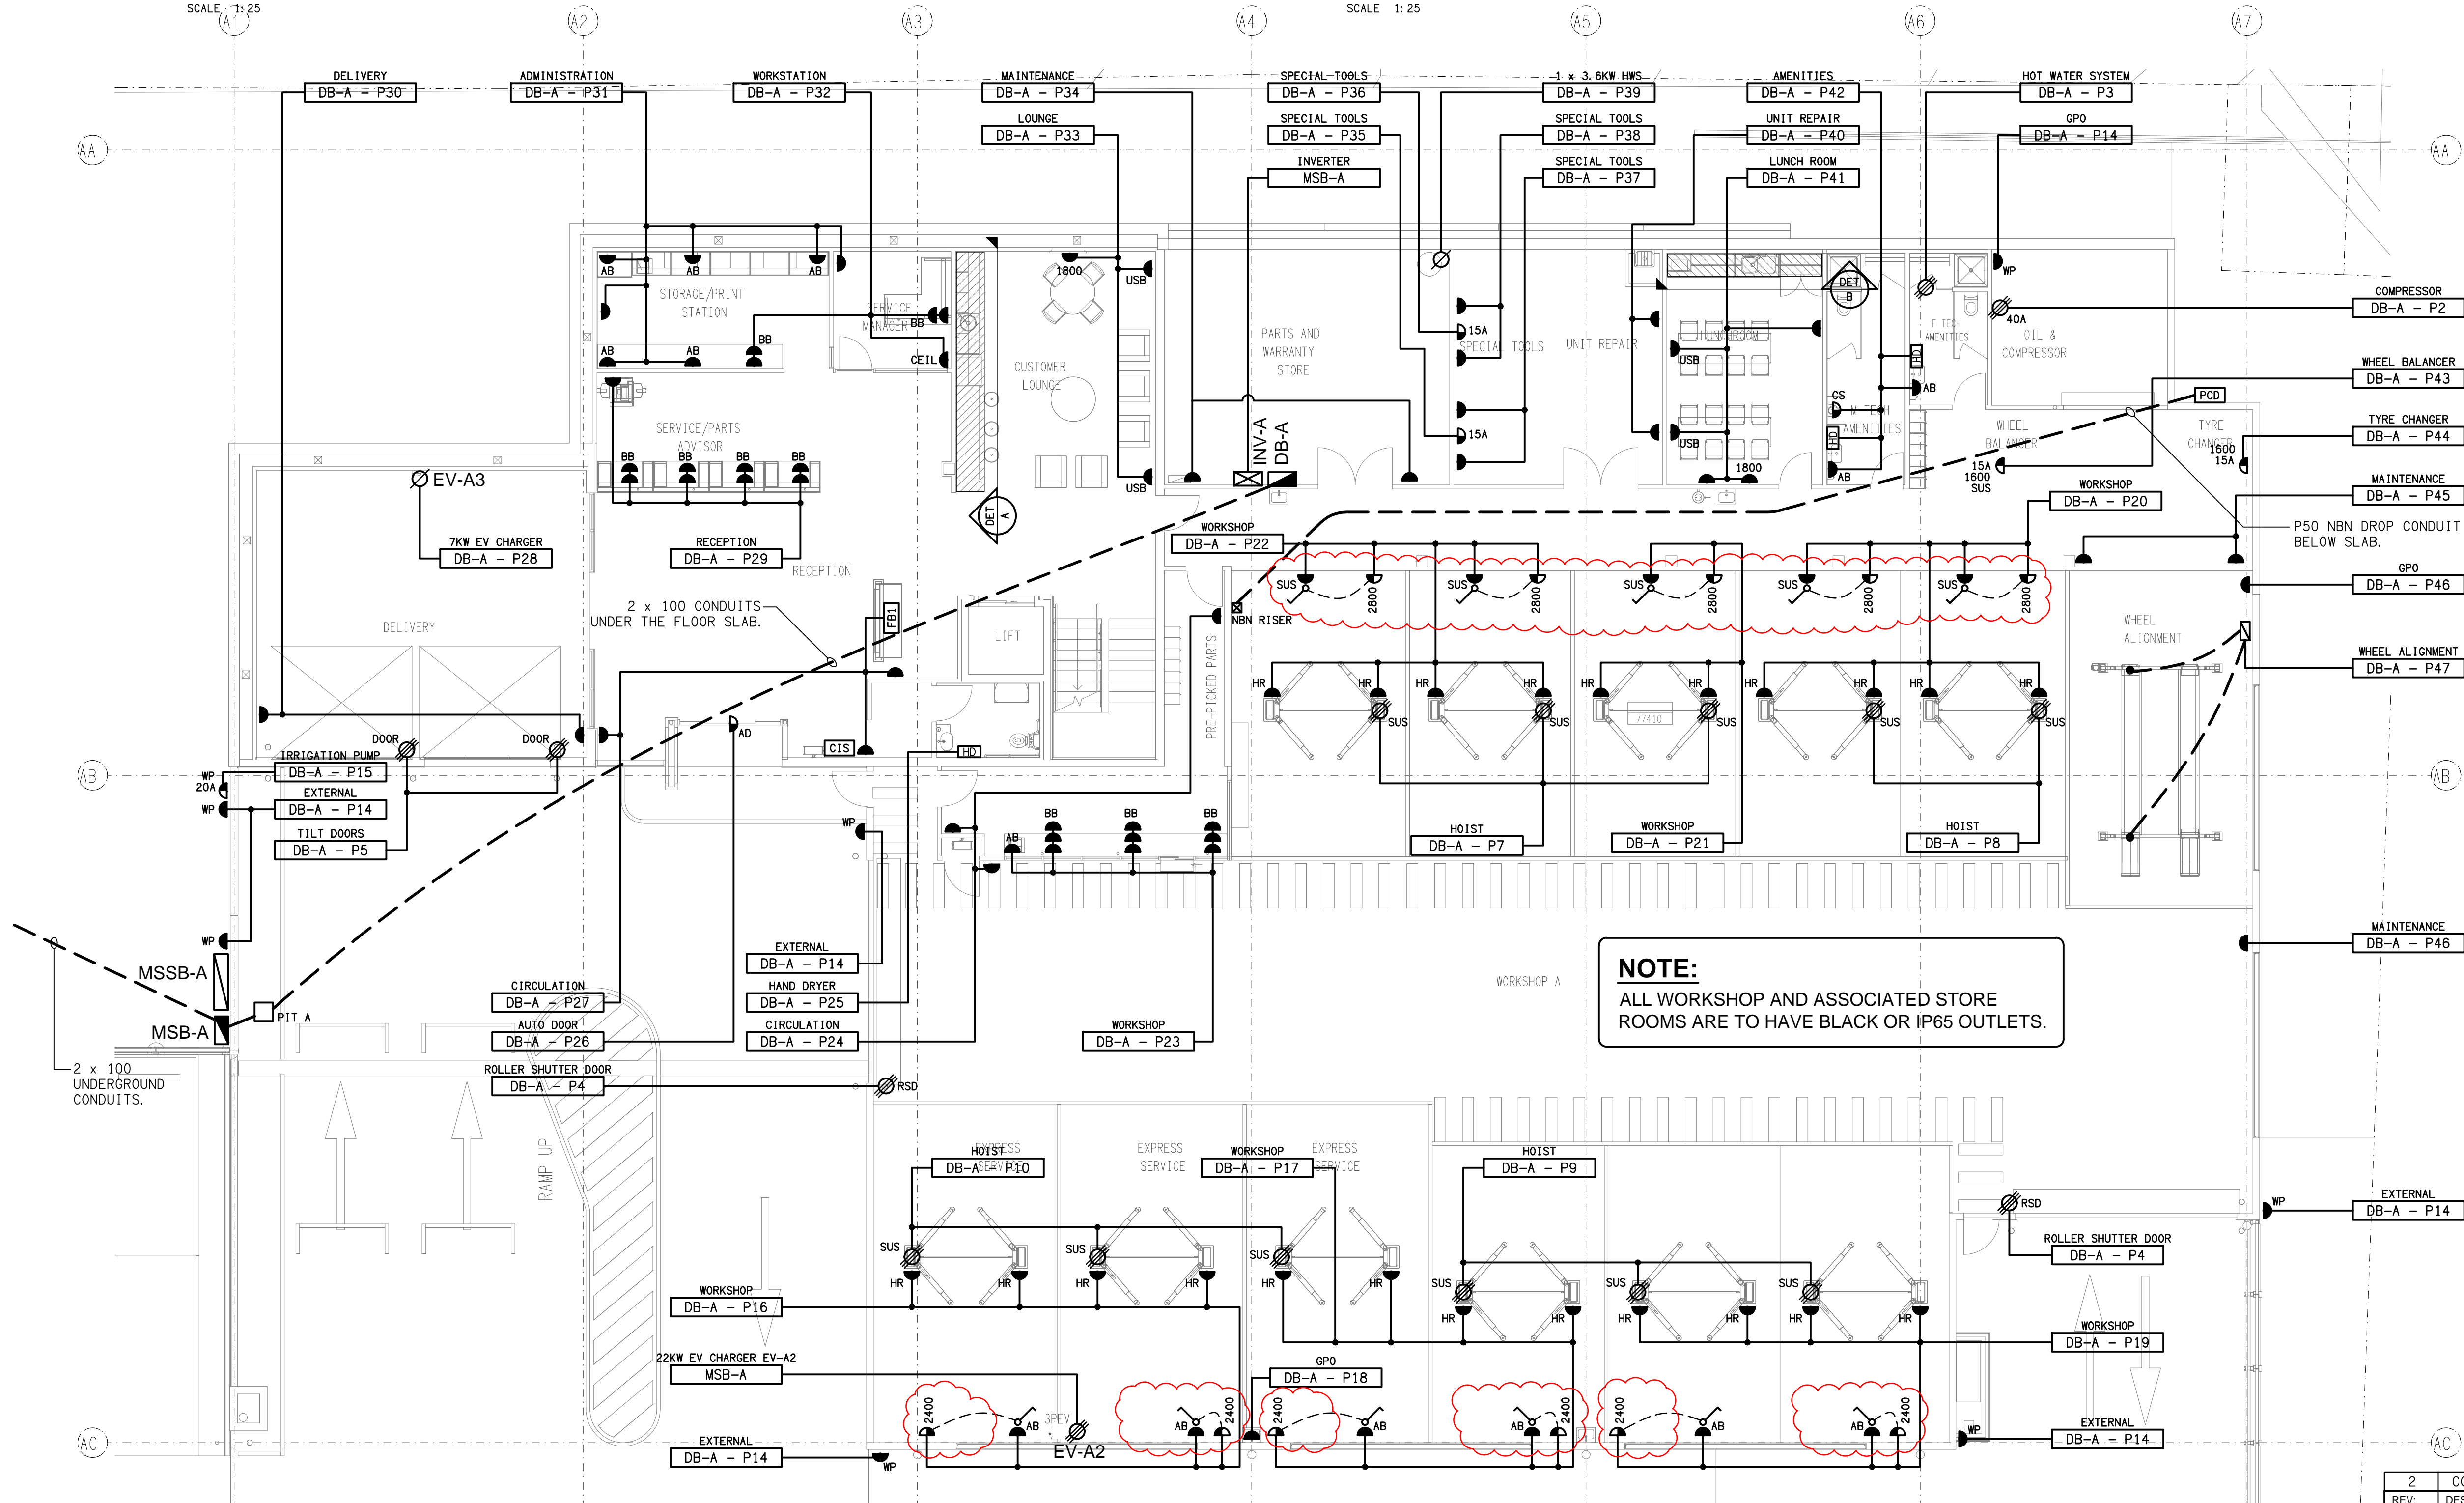

NOTE:
ALL WORKSHOP AND ASSOCIATED STORE
ROOMS ARE TO HAVE BLACK OR IP65 OUTLETS.