


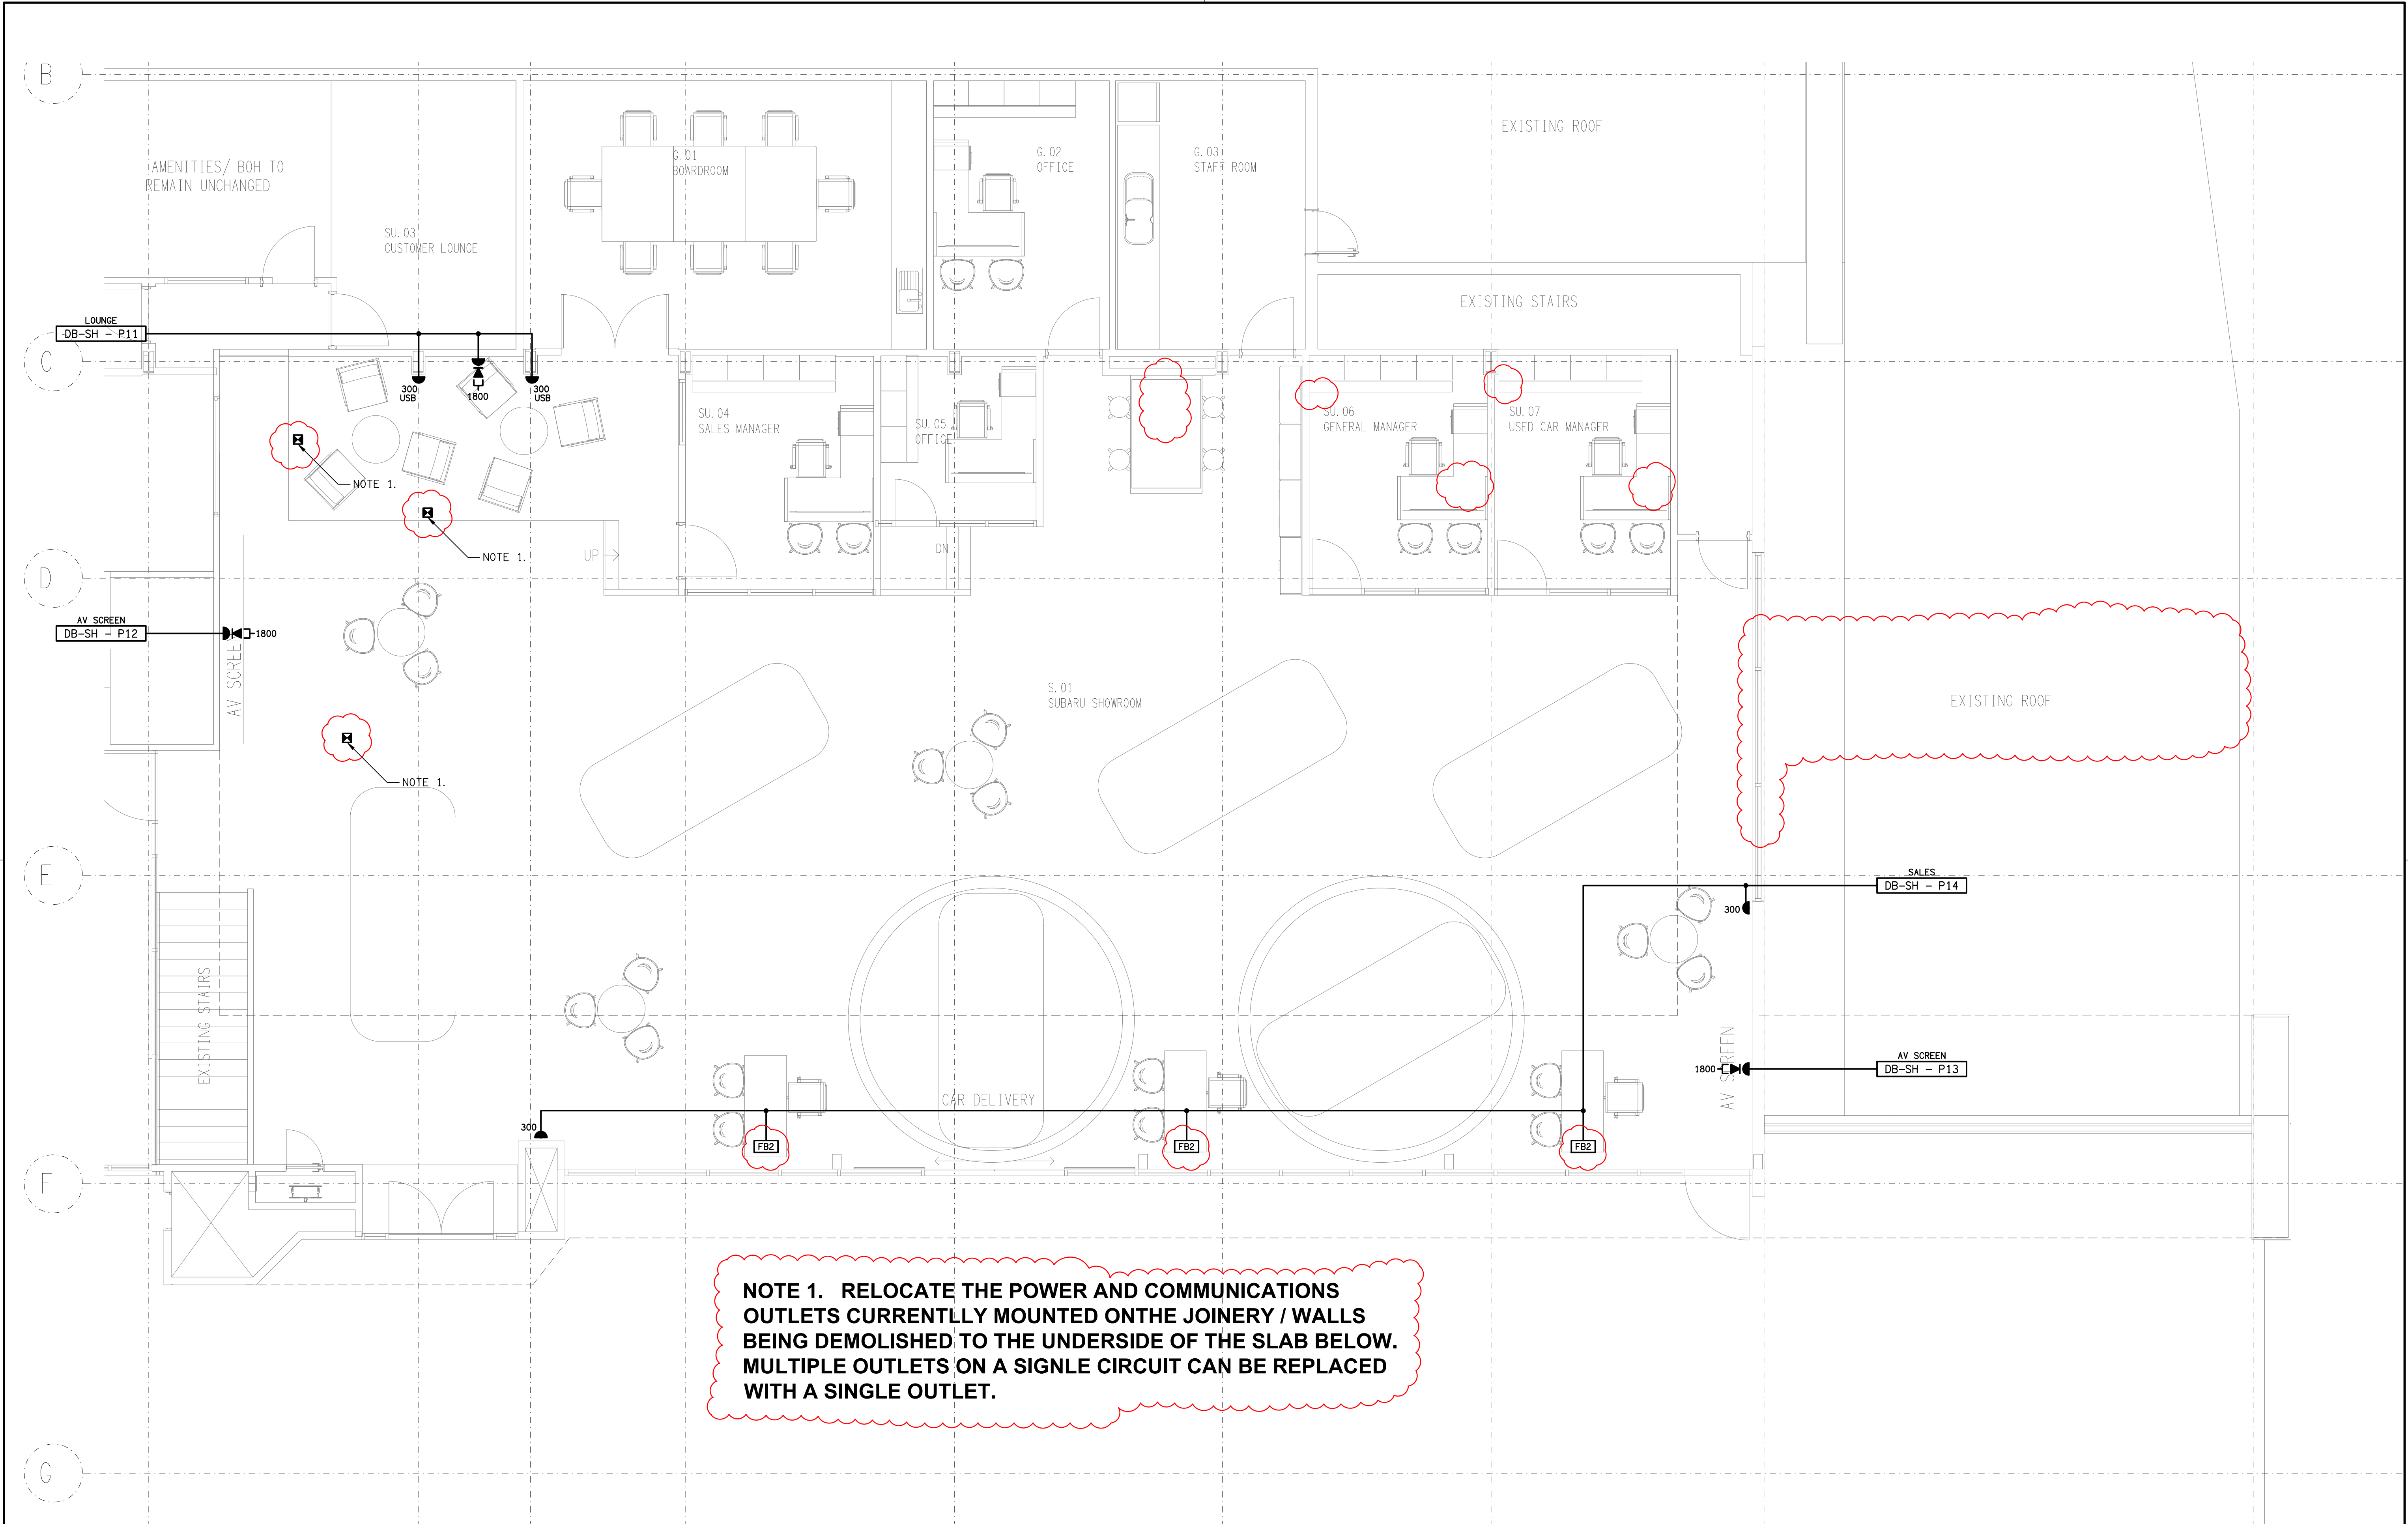

NOTE 1. RELOCATE THE POWER AND COMMUNICATIONS OUTLETS CURRENTLLY MOUNTED ONTHE JOINERY / WALLS BEING DEMOLISHED TO THE UNDERSIDE OF THE SLAB BELOW. MULTIPLE OUTLETS ON A SIGNLE CIRCUIT CAN BE REPLACED WITH A SINGLE OUTLET.