


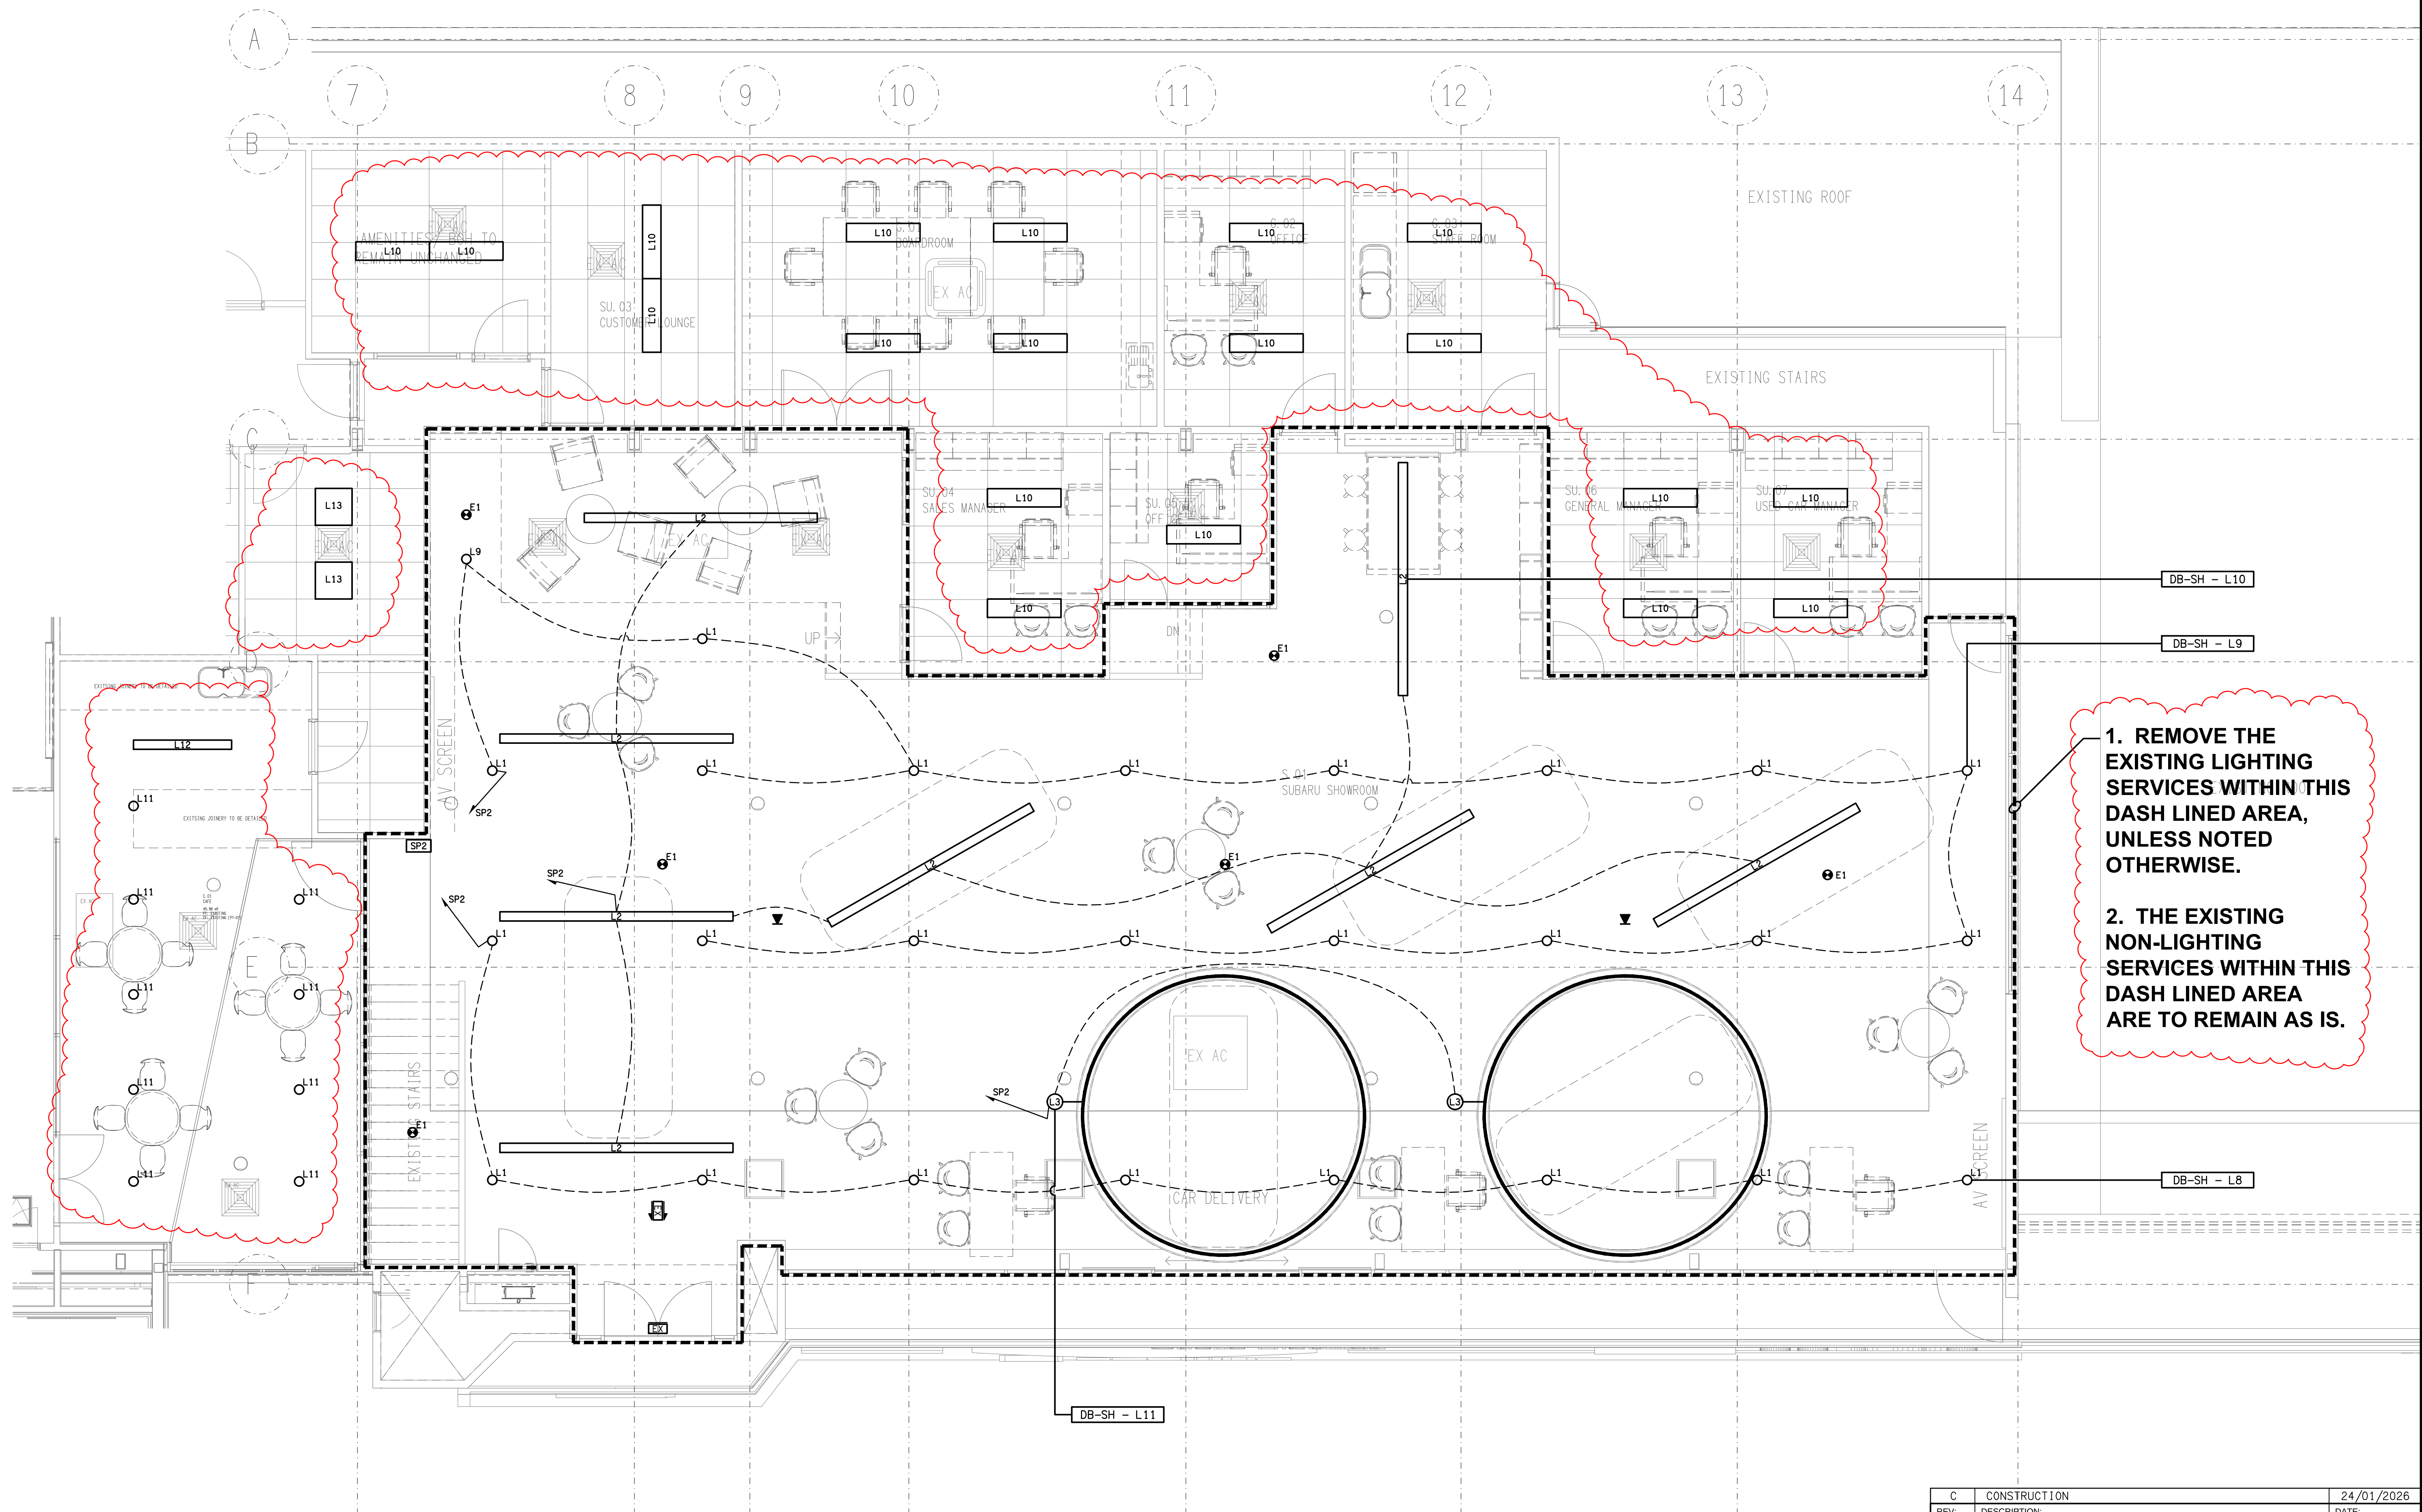

1. REMOVE THE EXISTING LIGHTING SERVICES WITHIN THIS DASH LINED AREA, UNLESS NOTED OTHERWISE.

2. THE EXISTING NON-LIGHTING SERVICES WITHIN THIS DASH LINED AREA ARE TO REMAIN AS IS.