




















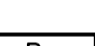


































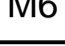

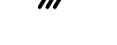






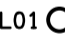
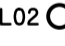
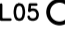
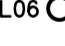
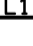























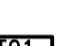
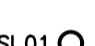



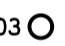
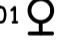













LEGEND

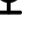-  ELECTRICAL SERVICES SWITCHBOARD.
-  SWITCHBOARD / CONTROL PANEL NOT PROVIDED AS PART OF THE ELECTRICAL SUBCONTRACT.
-  SINGLE POWER OUTLET.
-  DOUBLE POWER OUTLET.
-  DOUBLE POWER OUTLET C/W INTEGRAL USB.
-  SPECIAL PURPOSE POWER OUTLET.
-  SINGLE PHASE ISOLATOR.
-  THREE PHASE ISOLATOR.
-  SIGNAGE CONNECTION.
-  JUNCTION BOX AS NOTED.
-  CONDUIT ROUTE.
-  ELECTRICAL PIT, TYPE AS NOTED.
-  ELECTRICAL FLOOR BOX, TYPE AS NOTED.
-  ELECTRICAL TABLE BOX, TYPE AS NOTED.
-  HAND DRYER CONNECTION.
-  LIGHTING PRESENCE DETECTOR SWITCH.
-  LIGHTING CONTROL SWITCH PANEL, TYPE AS NOTED.
-  ONE-WAY LIGHT SWITCH.
-  TWO-WAY LIGHT SWITCH.
-  CEILING FAN SPEED CONTROLLER (FSC).
-  CIRCUIT LINE.
-  SWITCH LINE.
-  POWER CIRCUIT DESIGNATION. DENOTES DB AND CIRCUIT.
-  LIGHTING CONTROL CHANNEL REFERENCE.
-  ELECTRICAL EQUIPMENT AS NOTED.
-  RJ45 COMMUNICATIONS OUTLET.
-  CR-G RJ45 COMMUNICATIONS OUTLET.
-  GAMING FIBRE.
-  PA HORN / HOOTER.
-  FIRE EVACUATION SPEAKER, RECESSED.
-  FIRE EVACUATION SPEAKER, SURFACE.
-  FIRE INDICATOR PANEL.
-  FIRE DOOR INTERFACE.
-  THERMAL DETECTOR.
-  THERMAL DETECTOR IN DUCT.
-  SMOKE DETECTOR.
-  CONCEALLED SPACE SMOKE DETECTOR.
-  SMOKE DETECTOR, WALL MOUNTED.
-  ASPIRATING SMOKE DETECTOR.

LEGEND


-  EXISTING ENERGEX RETAIL METER.
-  EXISTING PRIVATE METER.
-  EXISTING PRIVATE METER.
-  NEW ENERGEX RETAIL METER.
-  NEW PRIVATE METER TO MATCH THE EXISTING M2 METER.
-  NEW PRIVATE METER TO MATCH THE EXISTING M3 METER.
-  FUSE.
-  SINGLE PHASE.
-  THREE PHASE.
-  CURRENT TRANSFORMER C/W REMOVABLE LINK.
-  FUSE LINK.
-  COMBINED FUSE SWITCH.
-  CIRCUIT BREAKER.
-  ISOLATOR.
-  RESIDUAL CURRENT DEVICE.
-  CONTACTOR – NORMALLY OPEN.
-  CONTACTOR – NORMALLY CLOSED.
-  REFER TO DETAIL NOTED FOR THE AREA SHOWN HATCHED. ADDITIONAL OUTLETS & FITTINGS MAY BE SHOWN ON DETAIL.
-  E1: GENERAL RECESSED LED EMERGENCY LIGHT, WHITE.
-  E2: GENERAL SURFACE MOUNTED LED EMERGENCY LIGHT, WHITE.
-  E3: GENERAL SURFACE MOUNTED LED EMERGENCY LIGHT, BLACK.
-  EX: EMERGENCY LED EXIT LIGHT, WHITE.
-  EX TH: EMERGENCY LED EXIT LIGHT C/W BLACK THEATRE MASK.
-  Lx: LIGHT FITTING C/W NON-MAINTAINED EMERGENCY BATTERY PACK. TYPE AS NOTED.
-  Sx: CEILING / JOINERY MOUNTED LED STRIP LIGHT, TYPE AS NOTED.
-  G1: GAMING BASE LED STRIP LIGHT.
-  GL01: GARDEN LIGHT.
-  GL02: GARDEN LIGHT.
-  GL05: GARDEN LIGHT.
-  GL06: GARDEN LIGHT.
-  L1: 600 x 600 T-BAR LED FLAT PANEL.
-  L2: 600 LONG IP65 LED BATTEN C/W INTEGRAL SENSOR.
-  L3: 1200 LONG IP65 LED BATTEN C/W INTEGRAL SENSOR.
-  L4: SURFACE MOUNTED FITTING.
-  L5: SURFACE MOUNTED FITTING.
-  L6: SUSPENDED FEATURE EXTRUSION.
-  L7: SUSPENDED FEATURE EXTRUSION.

LEGEND


-  LMP01: DECORATIVE LAMP.
-  LP01: 50W CAR PARK LIGHT ON A 9M POLE.
-  LP02: 50W CAR PARK LIGHT ON A 9M POLE.
-  LP03: 100W CAR PARK LIGHT ON A 9M POLE.
-  PDxx: DECORATIVE PENDANT, TYPE AS NOTED.
-  PF01: BACK LIT PERFORATED PANEL.
-  RD01: RECESSED DOWNLIGHT.
-  RD02: RECESSED DOWNLIGHT.
-  RD03: RECESSED DOWNLIGHT.
-  RD04: RECESSED DOWNLIGHT.
-  RD05: NOT USED.
-  RD06: RECESSED DOWNLIGHT.
-  RD07: NOT USED.
-  RD08: NOT USED.
-  RD09: RECESSED DOWNLIGHT.
-  RD10: NOT USED.
-  RD11: RECESSED DOWNLIGHT.
-  RD12: RECESSED DOWNLIGHT.
-  RT01: RECESSED 1200 x 300 TROFFER LIGHT.
-  SL01: SURFACE MOUNTED FITTING.
-  SL02: SURFACE MOUNTED FITTING.
-  UL01: INGROUND UPLIGHT.
-  UL02: NOT USED.
-  UL03: INGROUND UPLIGHT.
-  WF01: WALL LIGHT.
-  WL01: NOT USED.
-  WL02: WALL LIGHT.
-  WL03: WALL LIGHT.
-  WL04: WALL LIGHT.
-  WL05: NOT USED.
-  WL06: NOT USED.
-  WL07: WALL LIGHT.
-  WL08: WALL LIGHT.
-  WL09: WALL LIGHT.
-  WL10: WALL LIGHT.
-  HR01: OUTDOOR HEATER.
-  H1: SERVERY COUNTER LINEAR HEAT LAMP.
-  F1: CEILING FAN.

NOTE

ALL ELECTRICAL PENETRATIONS THROUGH THE ROOF SHEETING ARE TO BE IN LINE WITH THE STRUCTURAL OR MECHANICAL SERVICES PENETRATIONS TO AVOID DEDICATED FLASHINGS FOR THE ELECTRICAL SERVICES.

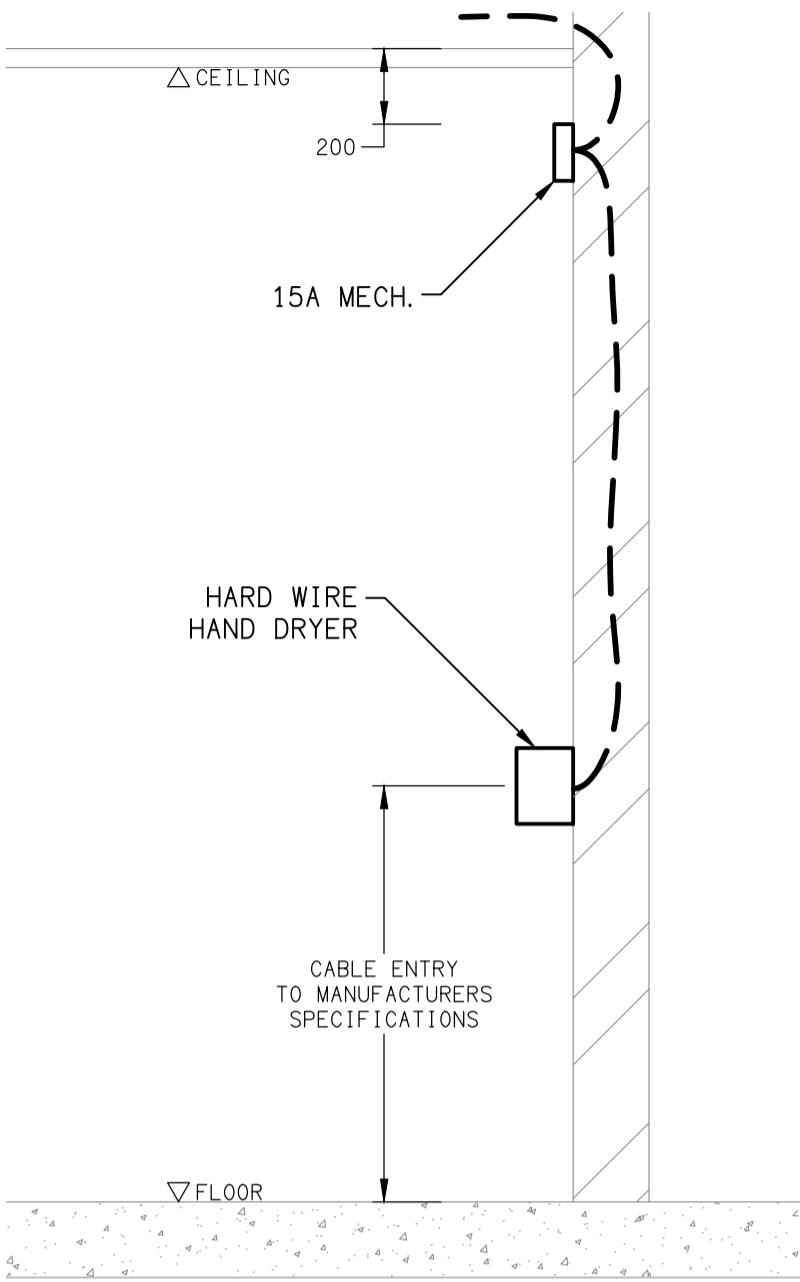

DETAIL  
HAND DRYER CONNECTION  
NOT TO SCALE

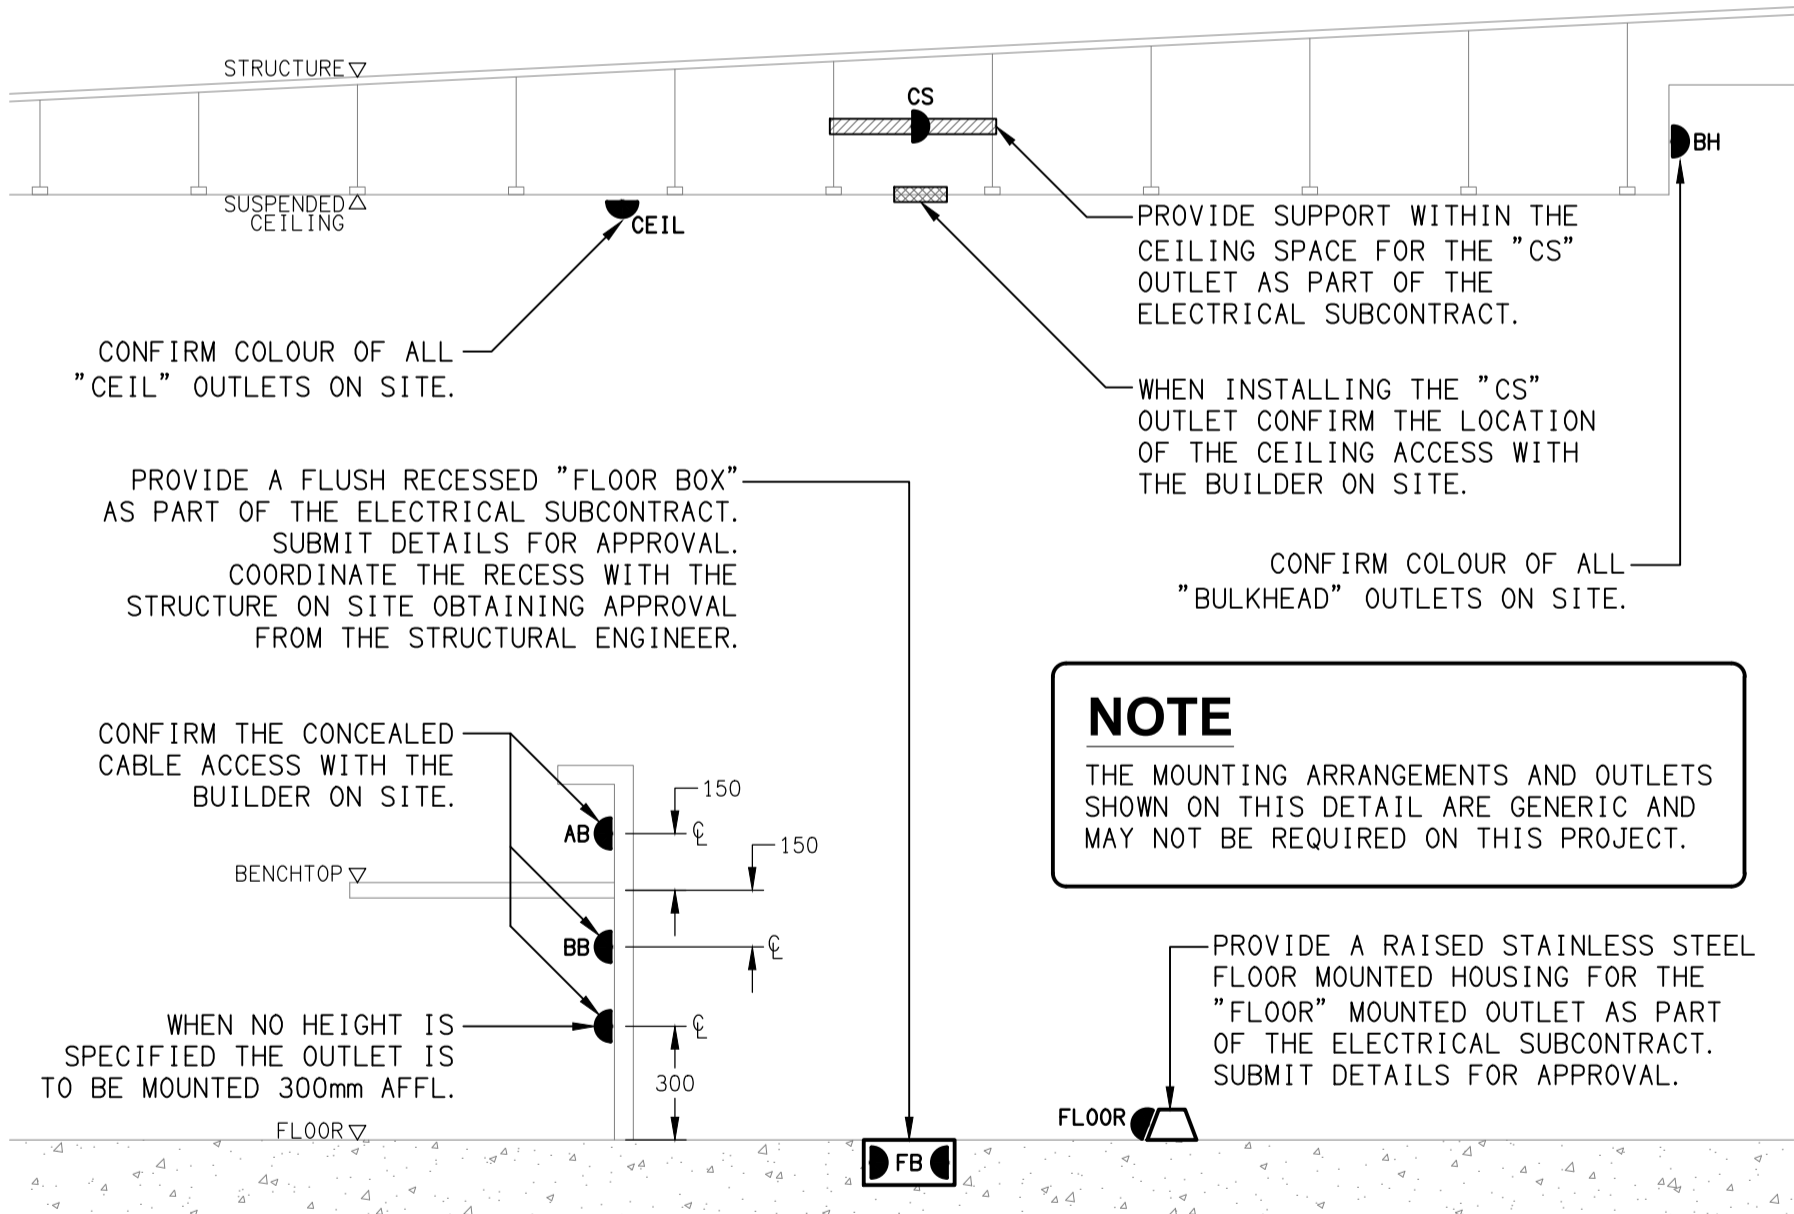

DETAIL  
TYPICAL OUTLET MOUNTINGS  
NOT TO SCALE