
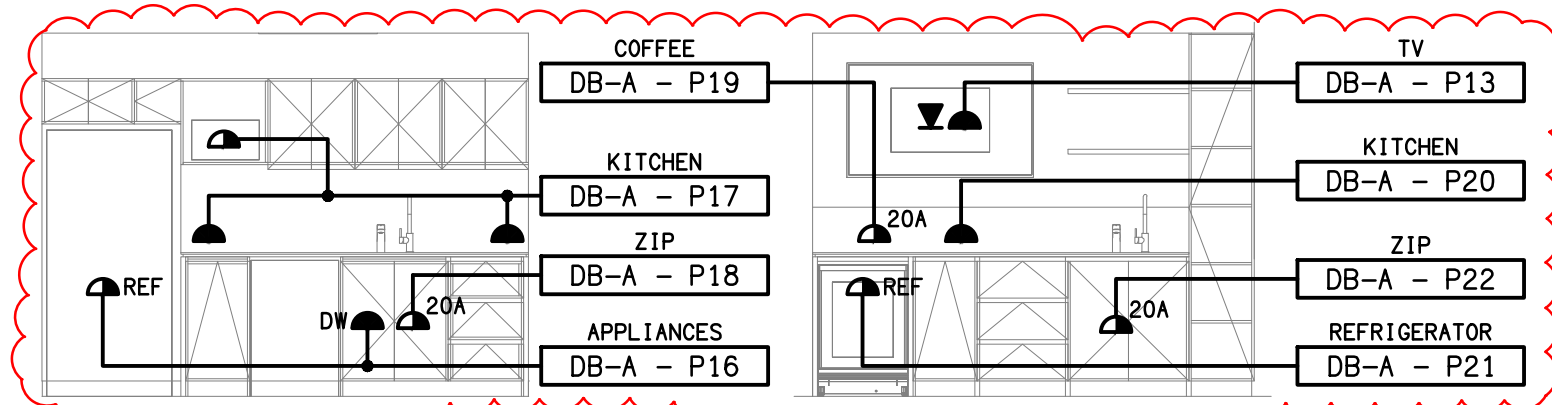


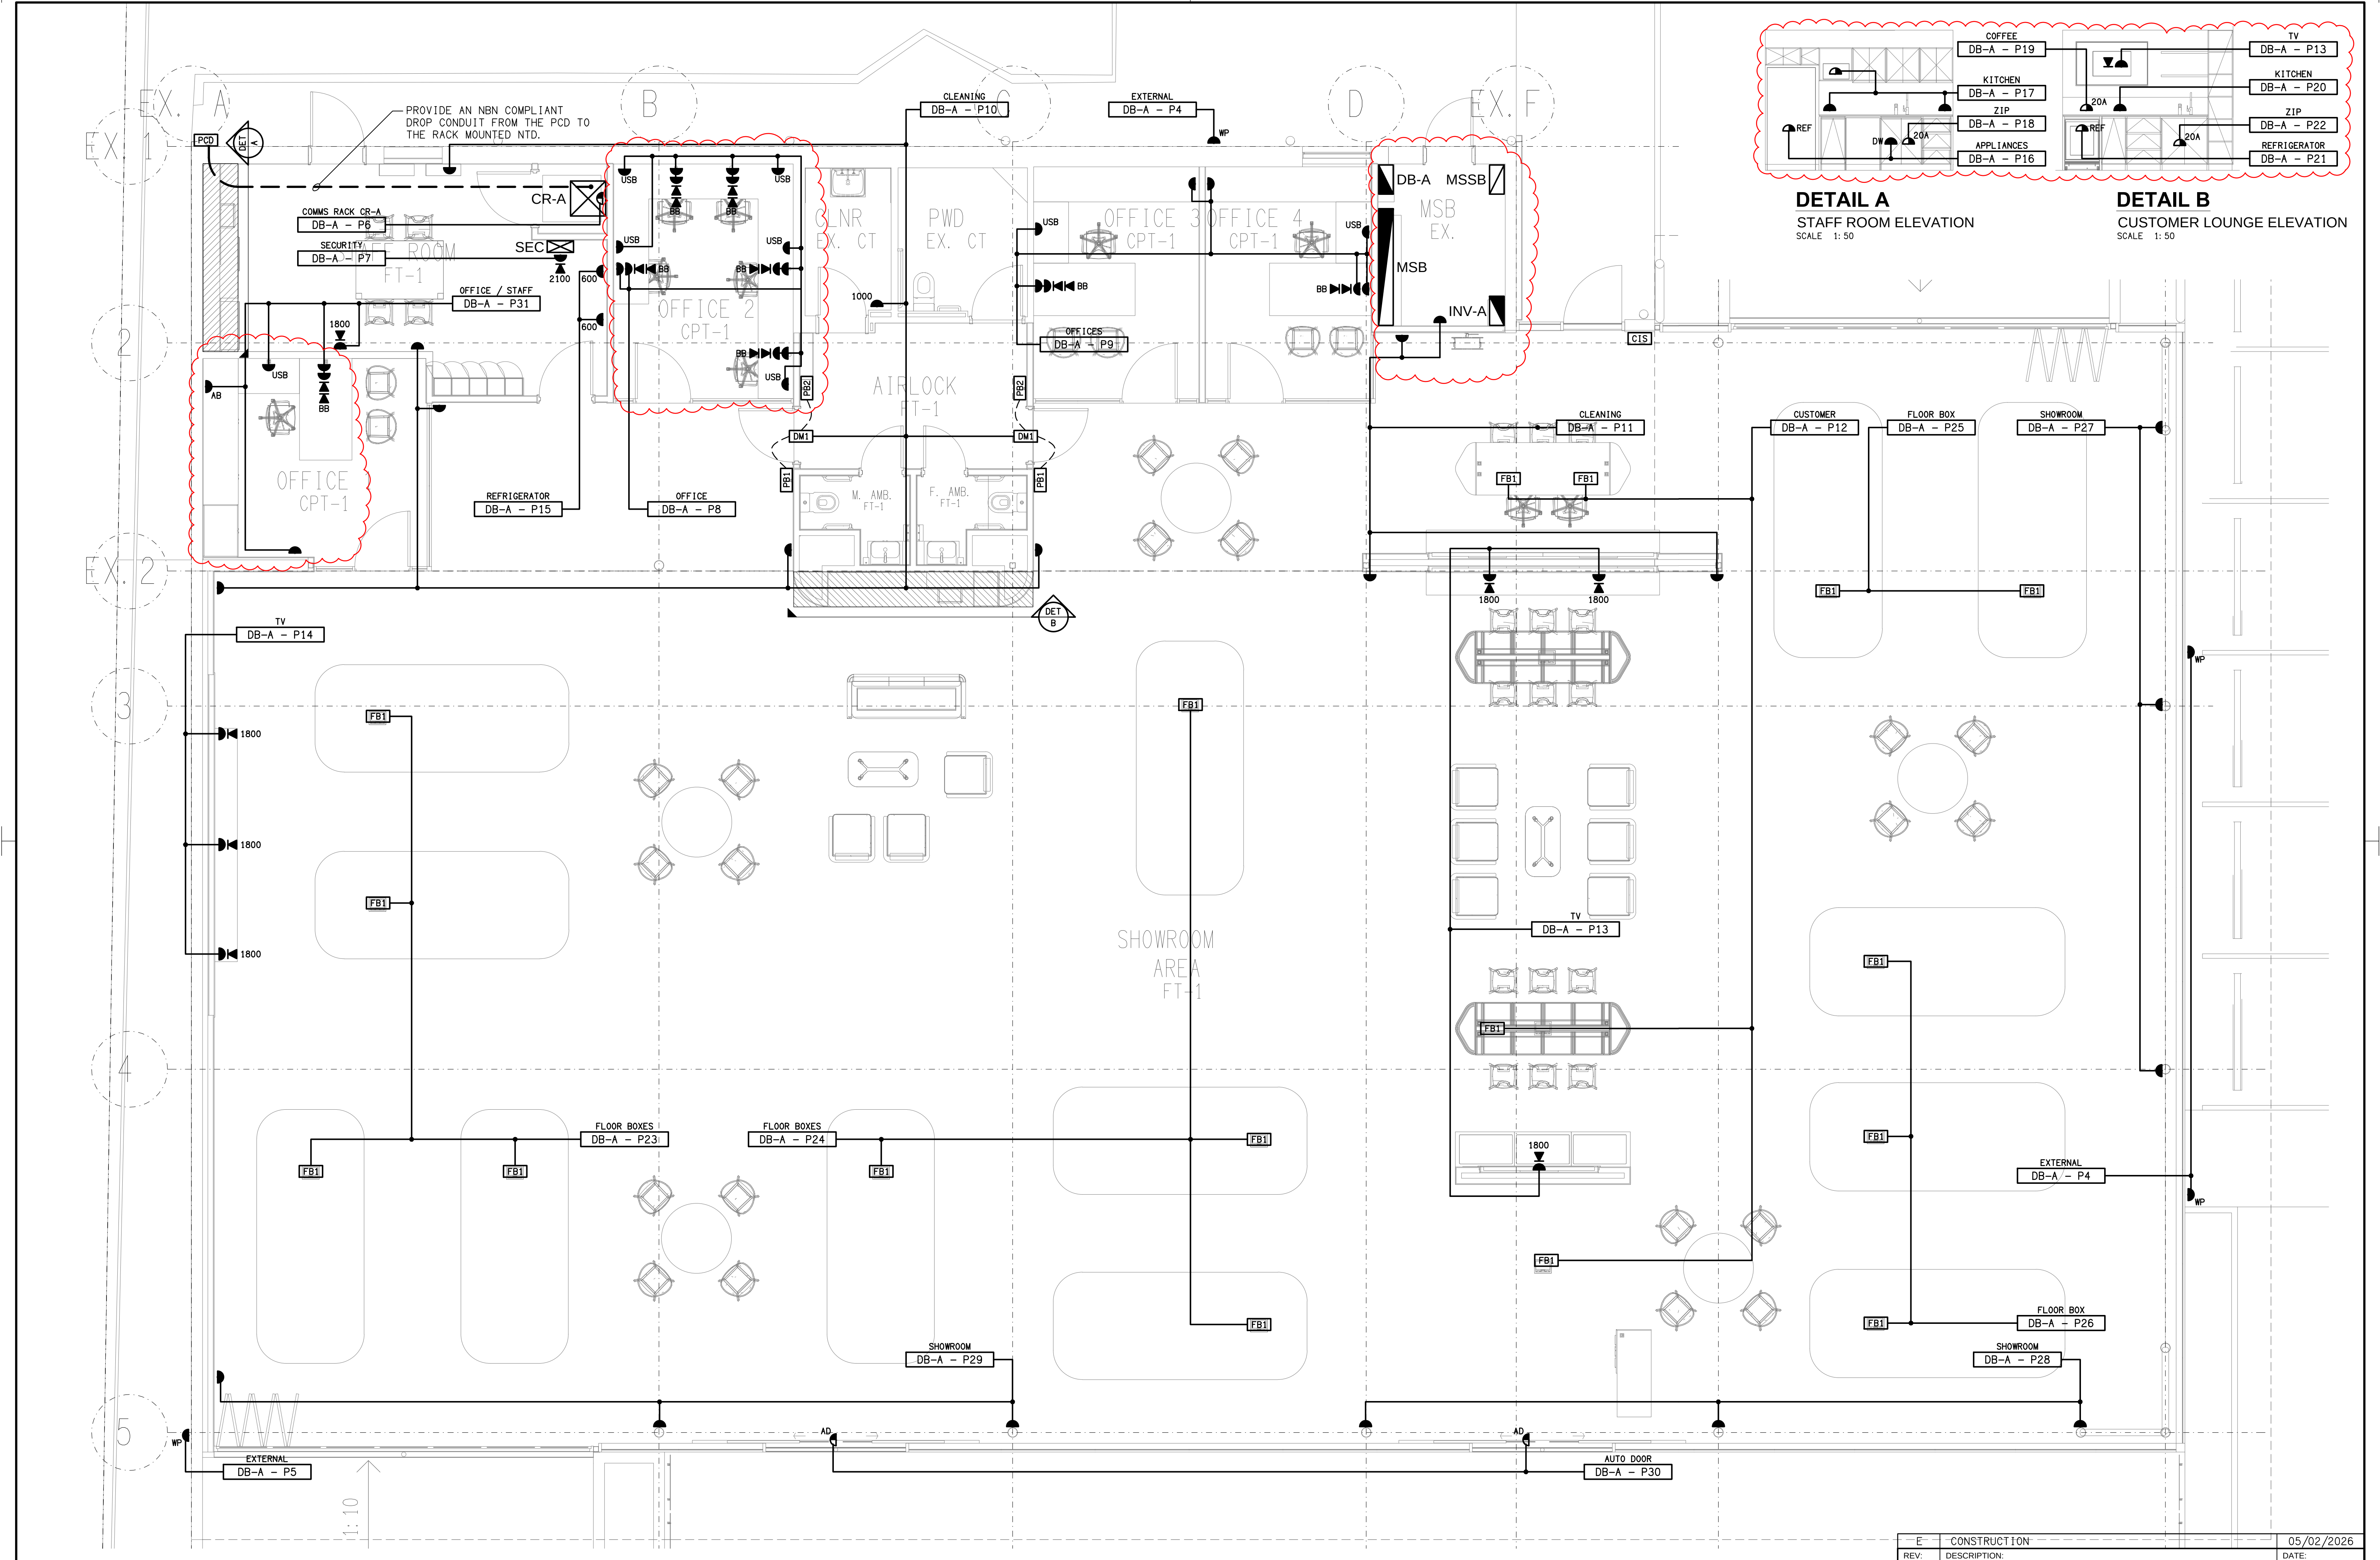

DETAIL A
STAFF ROOM ELEVATION
SCALE 1:50

DETAIL B
CUSTOMER LOUNGE ELEVATION
SCALE 1:50