



THE COPYRIGHT OF THIS DRAWING REMAINS THE PROPERTY OF THE ELECTRICAL DESIGN GROUP.

USE FIGURED DIMENSIONS IN PREFERENCE TO SCALE.


ALL DIMENSIONS TO BE VERIFIED ONSITE.

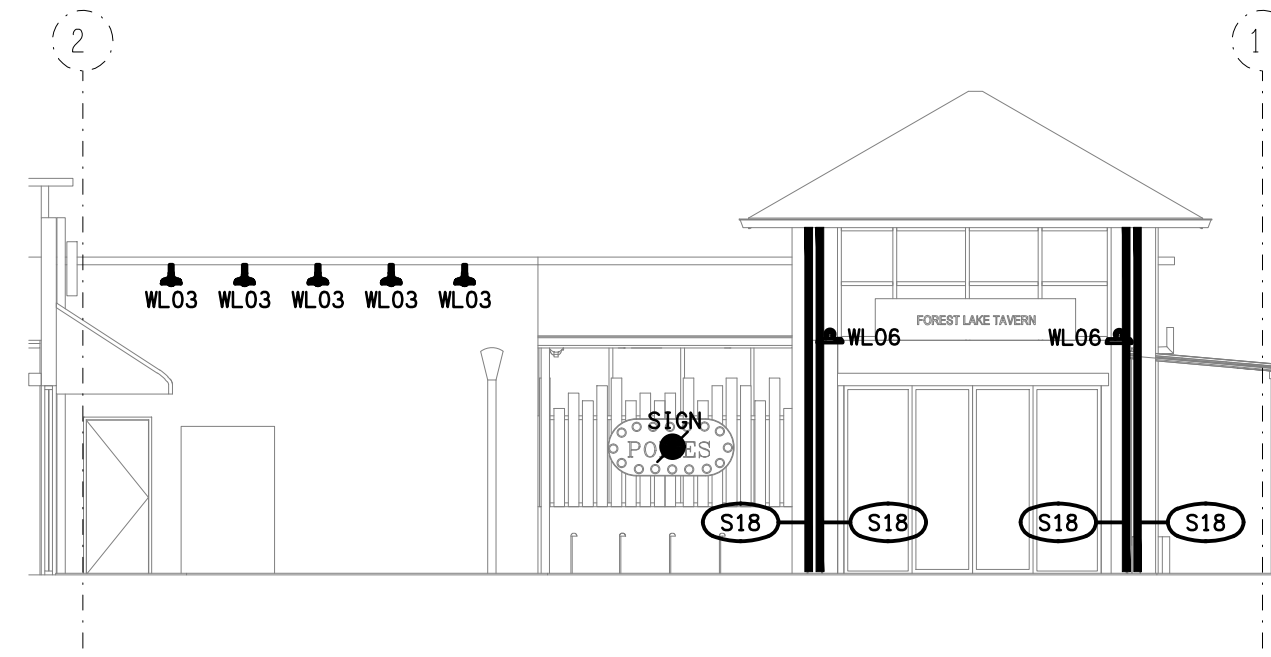


DETAIL D
GAMING ENTRY LIGHTING ELEVATION
SCALE 1:100

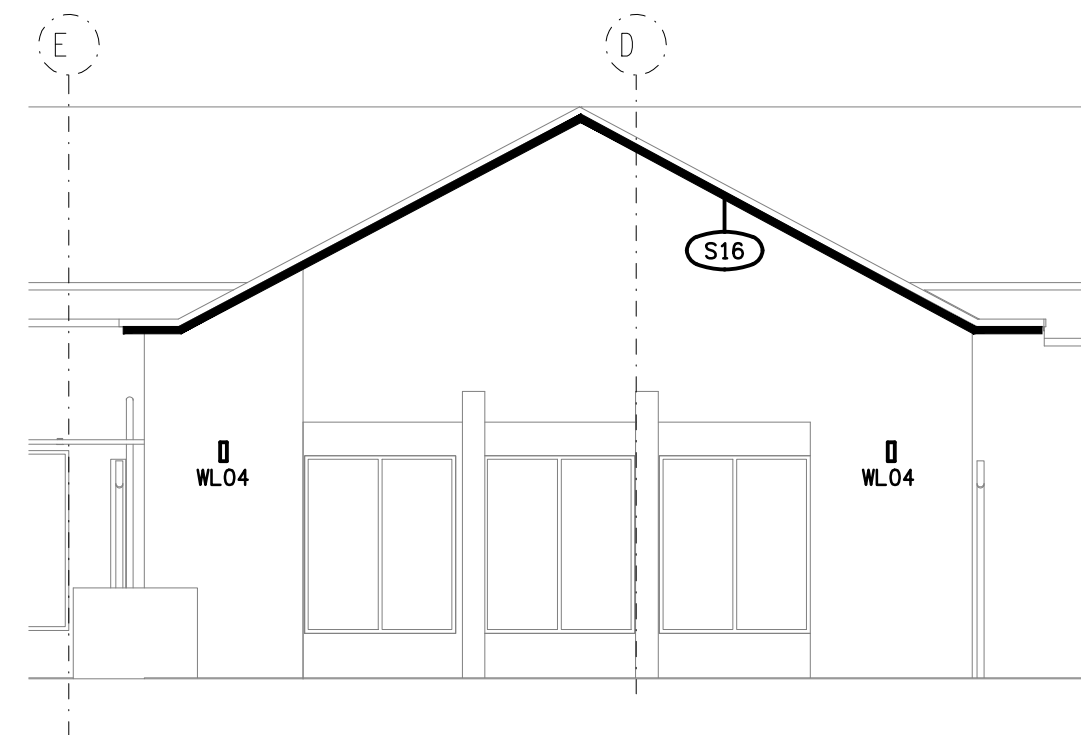


DETAIL C
FUNCTION WALL LIGHTING ELEVATION
SCALE 1:100

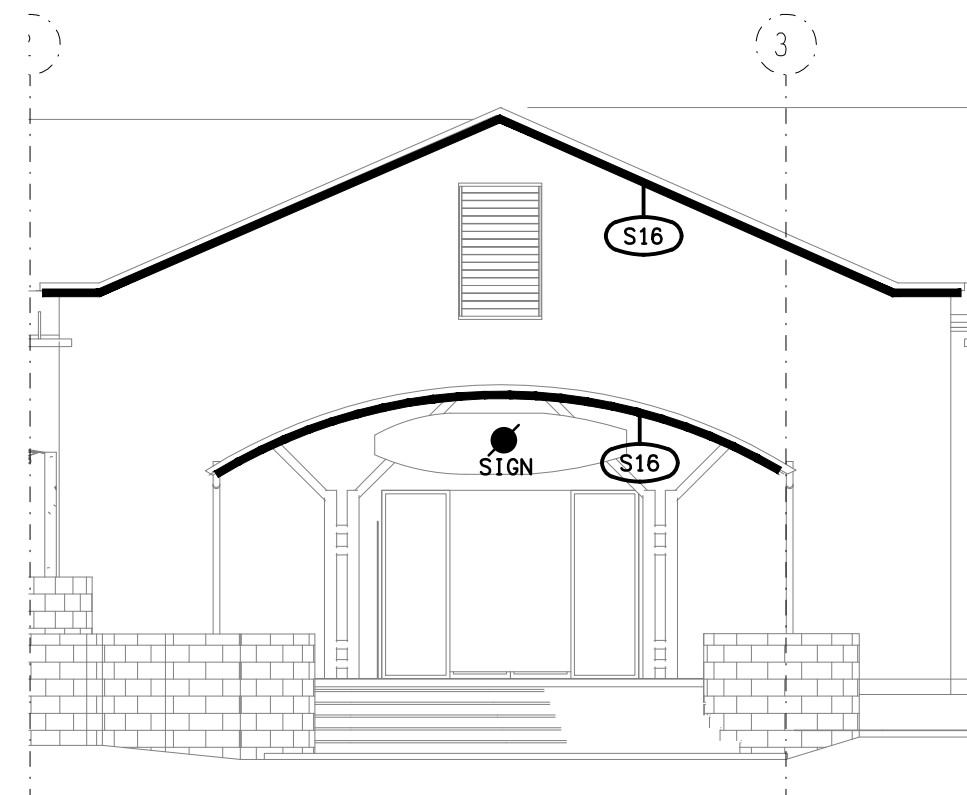

DETAIL B
MAIN ENTRY LIGHTING ELEVATION
SCALE 1:100

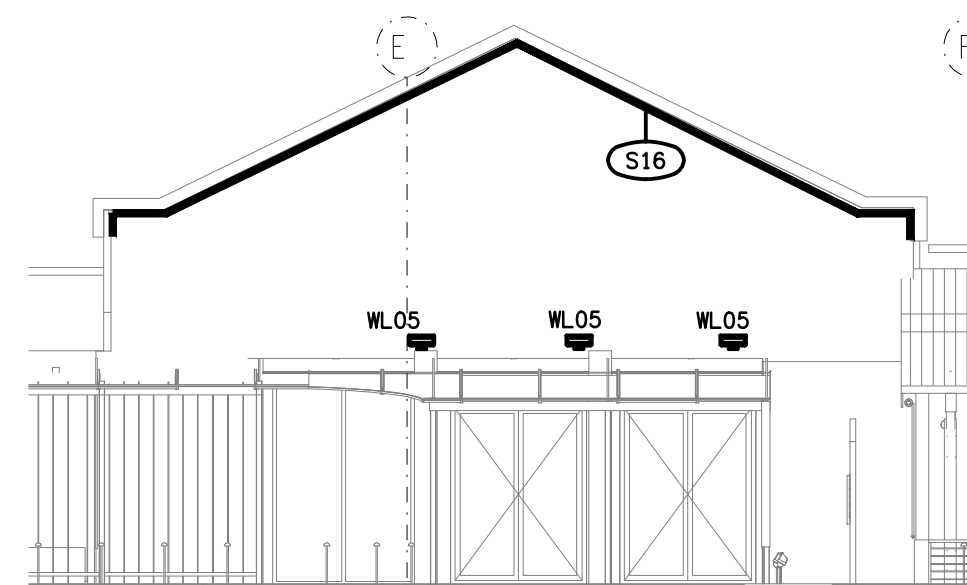

DETAIL A
EAST SIDE ENTRY ELEVATION
SCALE 1:100

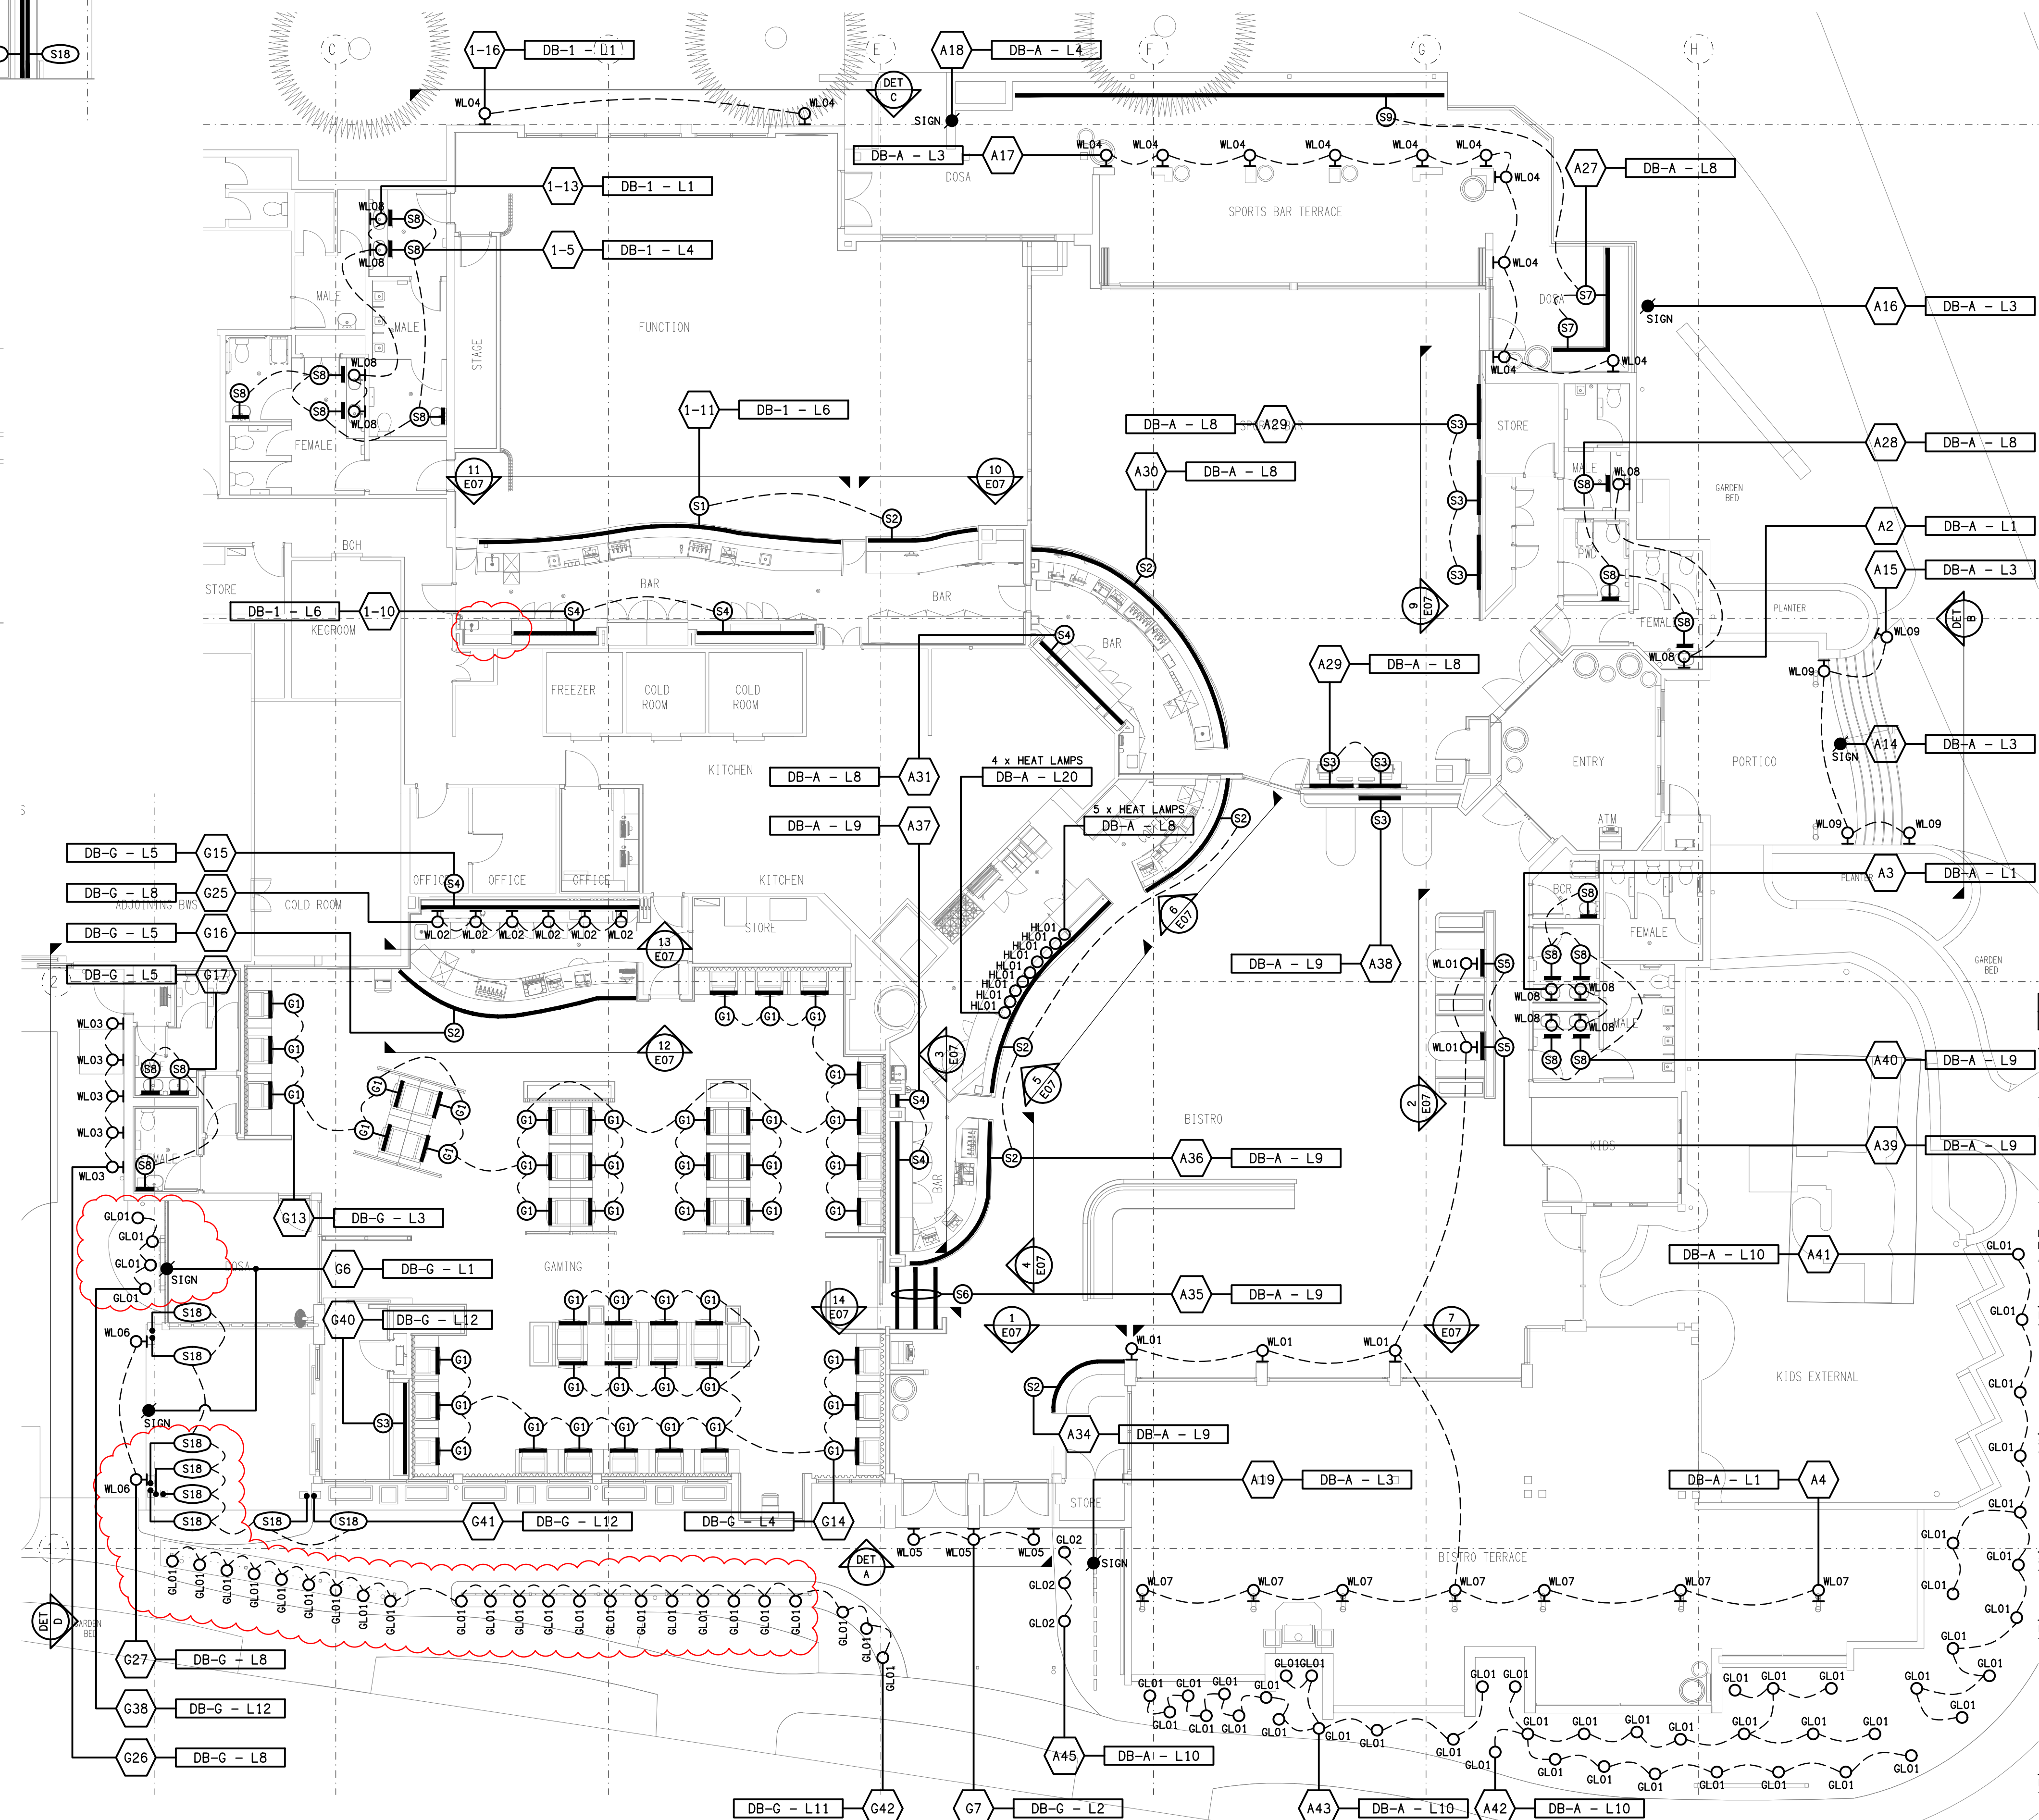

C	CONSTRUCTION	20/11/2025
REV:	DESCRIPTION:	DATE:

ELECTRICAL DESIGN GROUP
ELECTRICAL BUILDING SERVICES CONSULTANTS

BRISBANE: P.O. Box 15 Sherwood Qld 4075
Phone: (07) 3278 4375
Email: brisbane@edg.net.au
Web: www.edg.net.au

ELECTRICAL DESIGN GROUP BRISBANE PTY LTD
ACN 092 710 793

TRADING AS:
ELECTRICAL DESIGN
GROUP

PROJECT:
FOREST LAKE TAVERN

SITE ADDRESS:
**245 FOREST LAKE BOULEVARD
FOREST LAKE, QUEENSLAND**

SCALE: 1:100 SHEET SIZE: AT A1

DRAWING TITLE:

**ELECTRICAL SERVICES
JOINERY & WALL LIGHTING
PLAN**

PROJECT NO: DRAWING NO: REVISION:

C3583a E06 C