


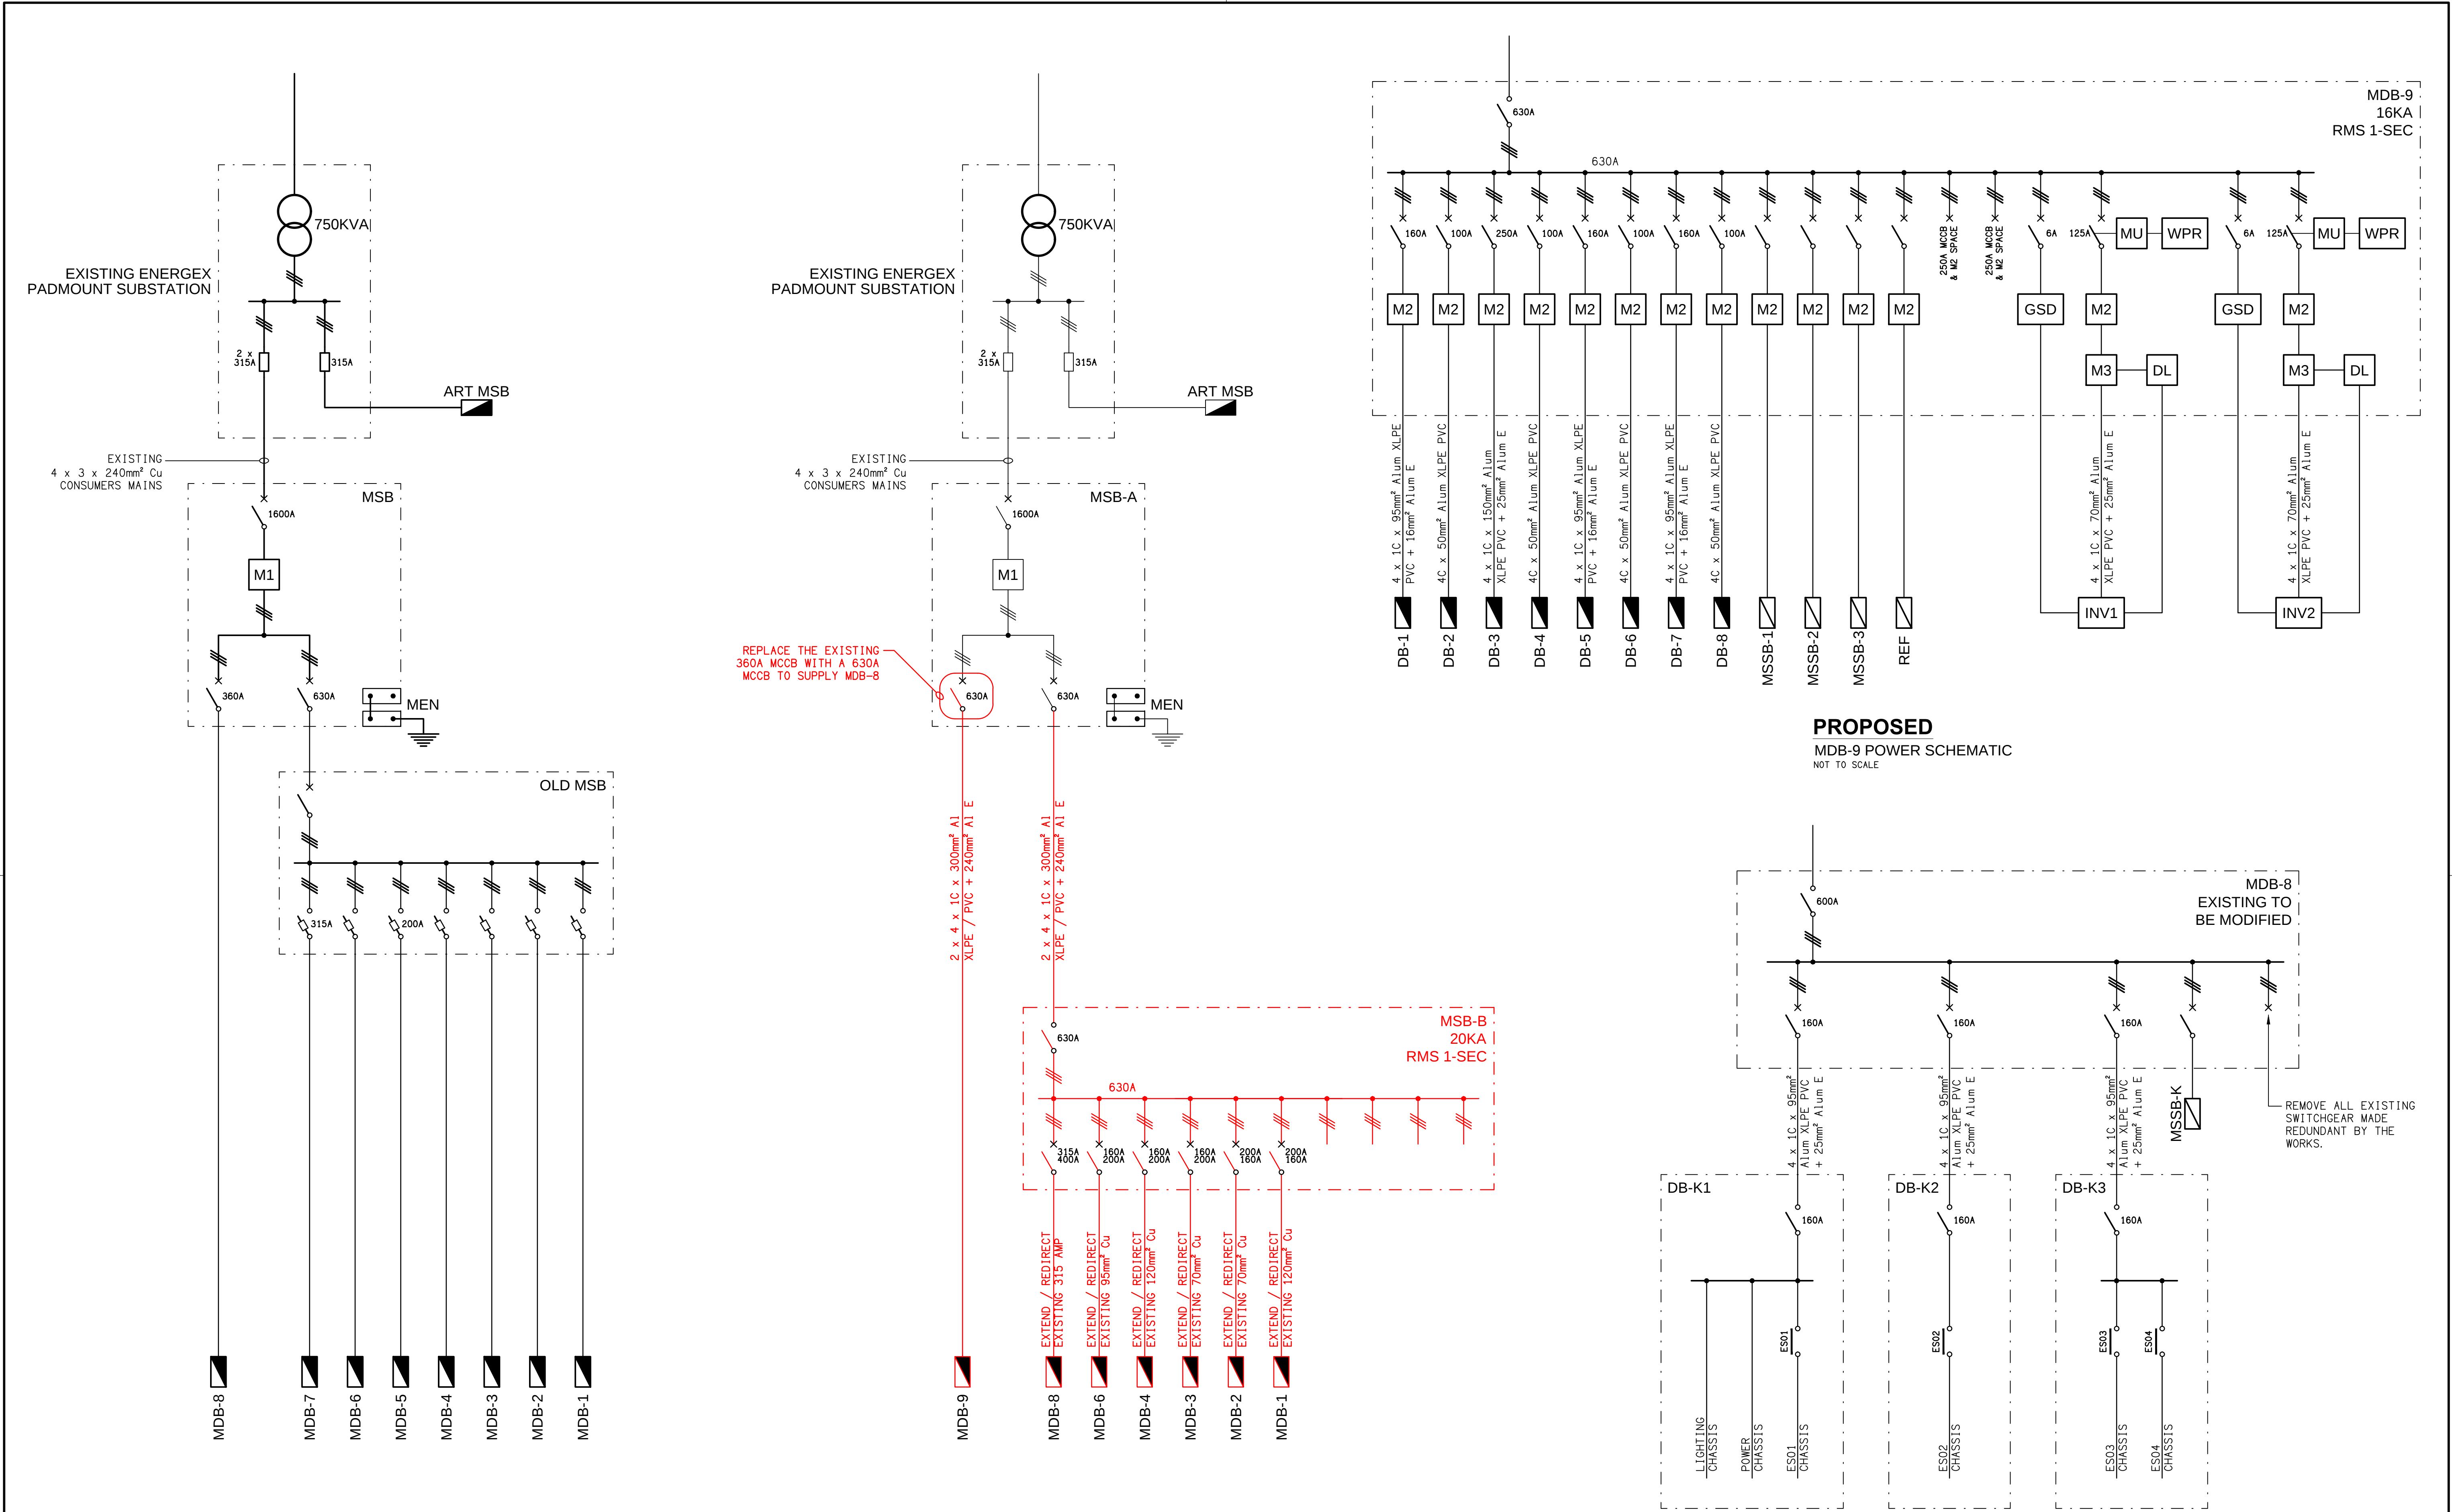

**EXISTING**  
POWER SCHEMATIC  
NOT TO SCALE

**PROPOSED**  
POWER SCHEMATIC  
NOT TO SCALE

**SCHEMATIC**  
K BLOCK CONFIGURATION  
NOT TO SCALE