




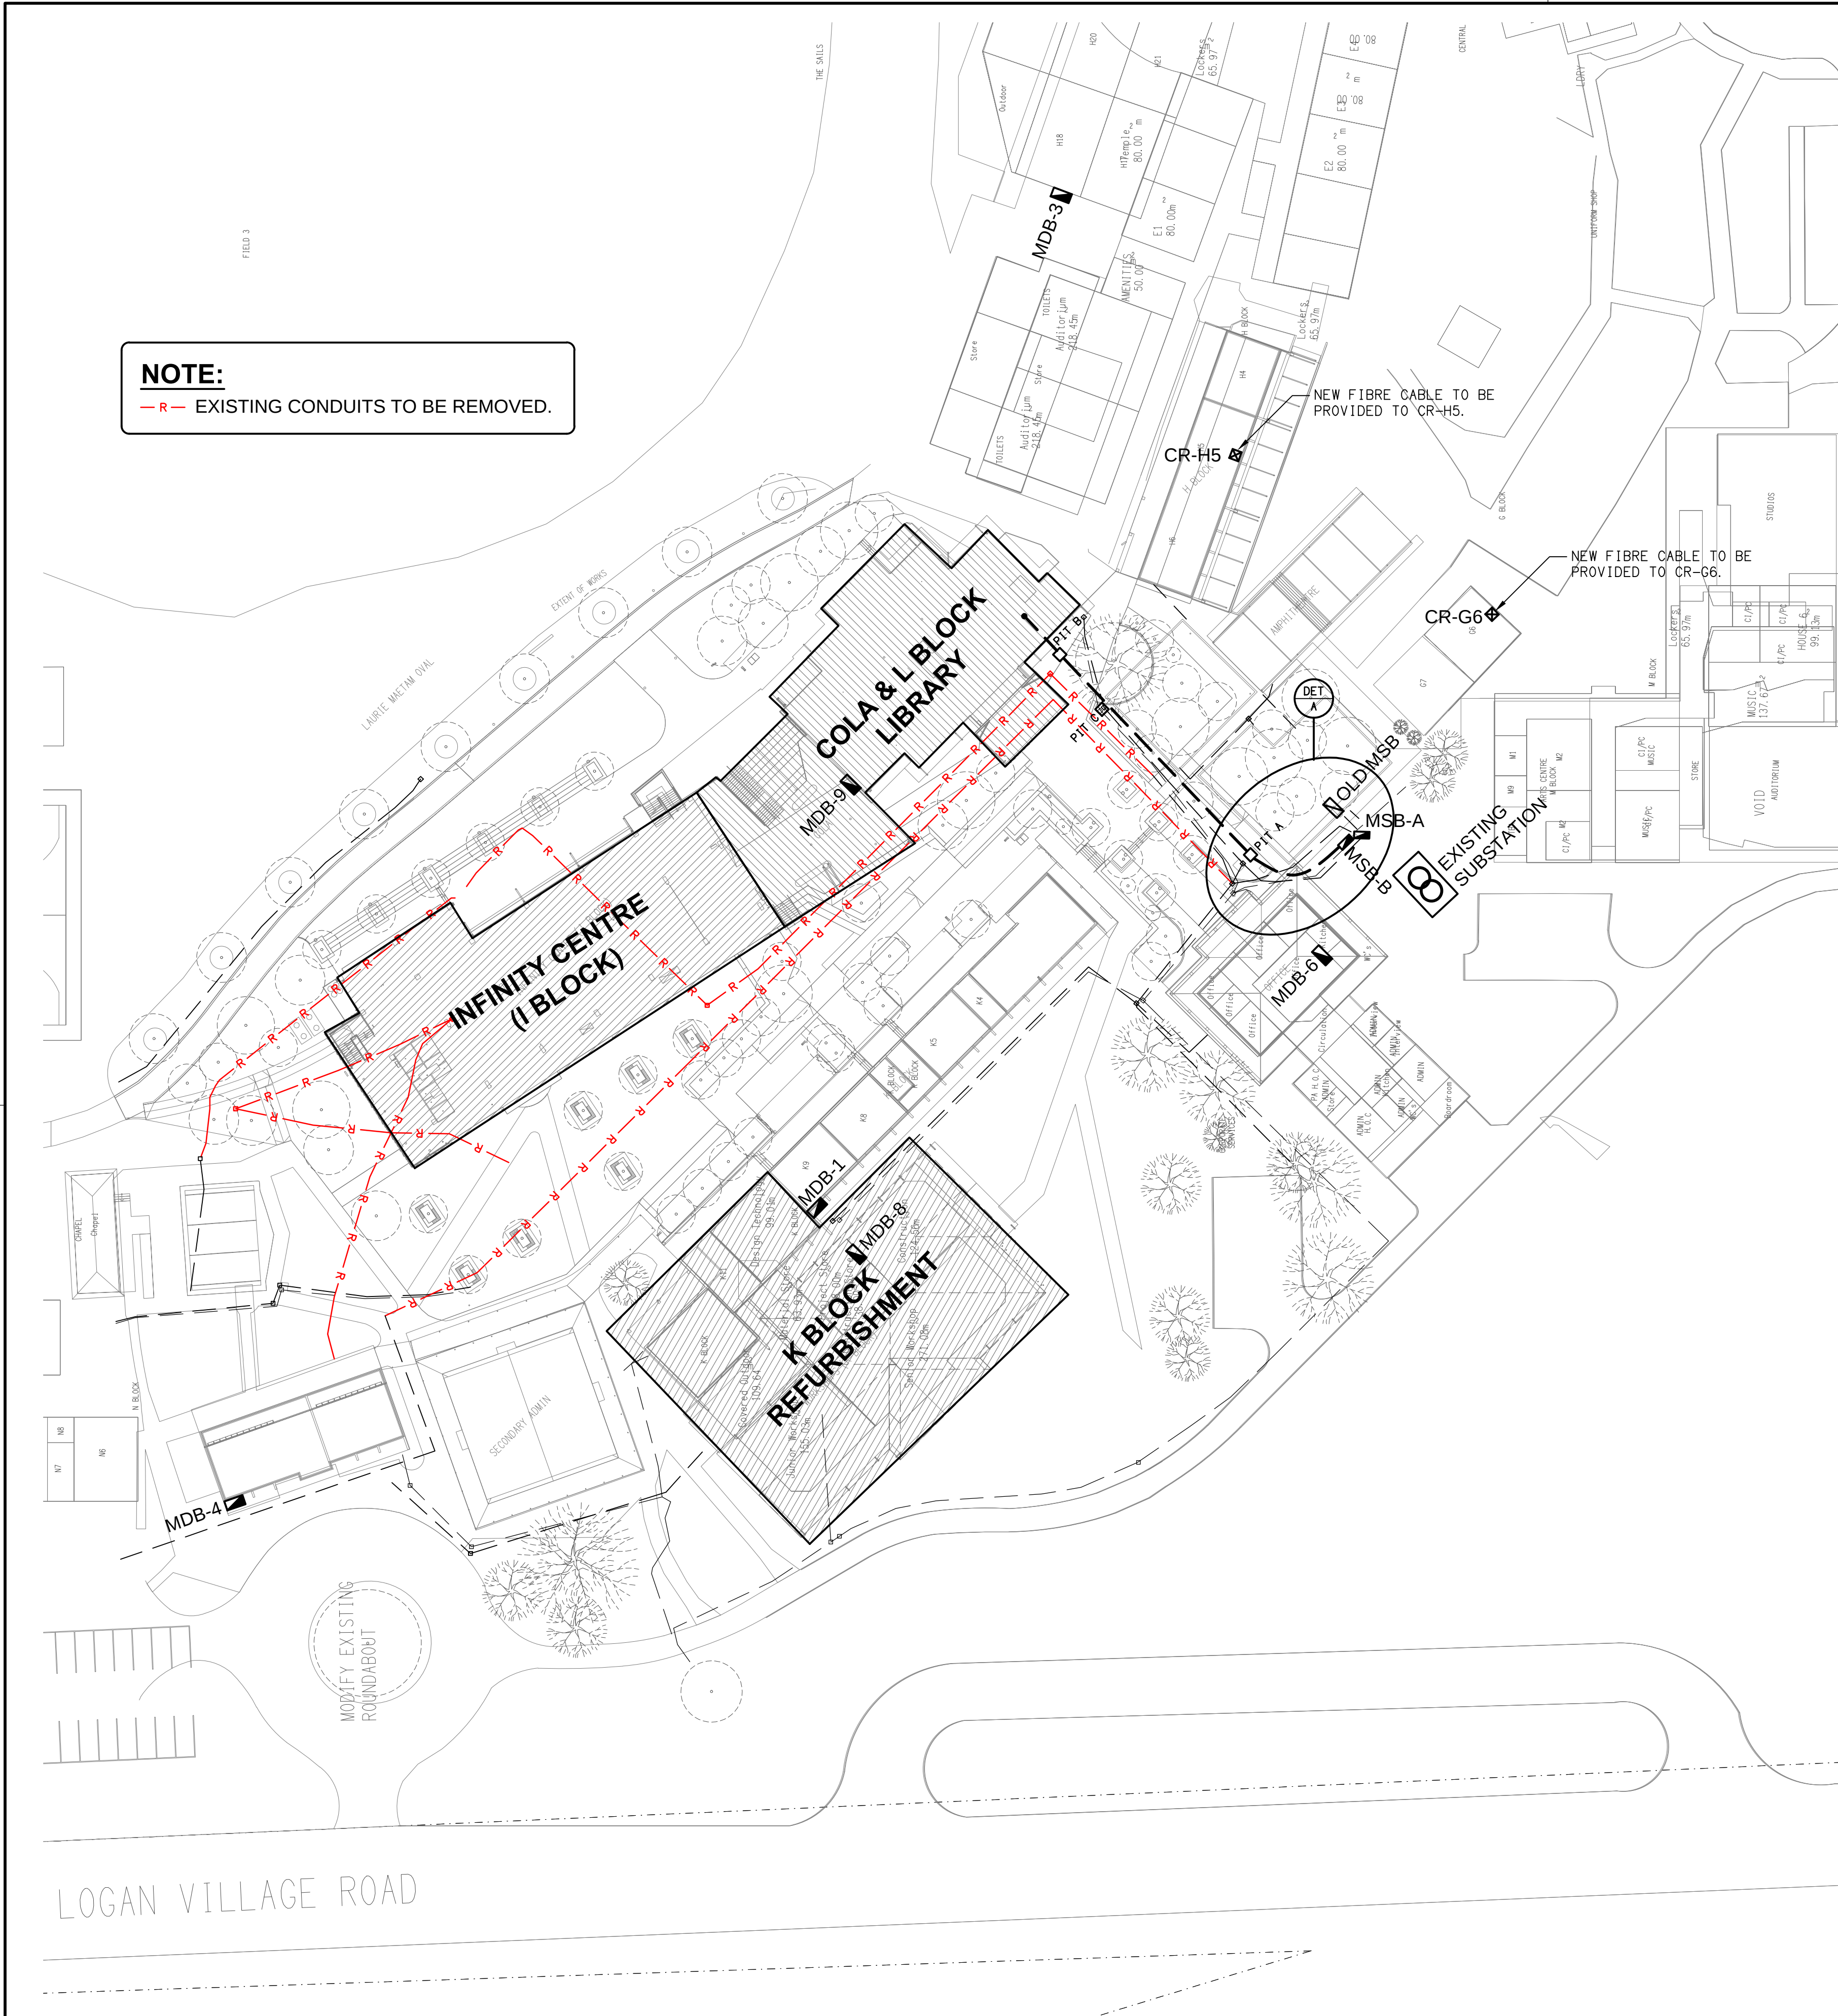

NOTE:
- R - EXISTING CONDUITS TO BE REMOVED.

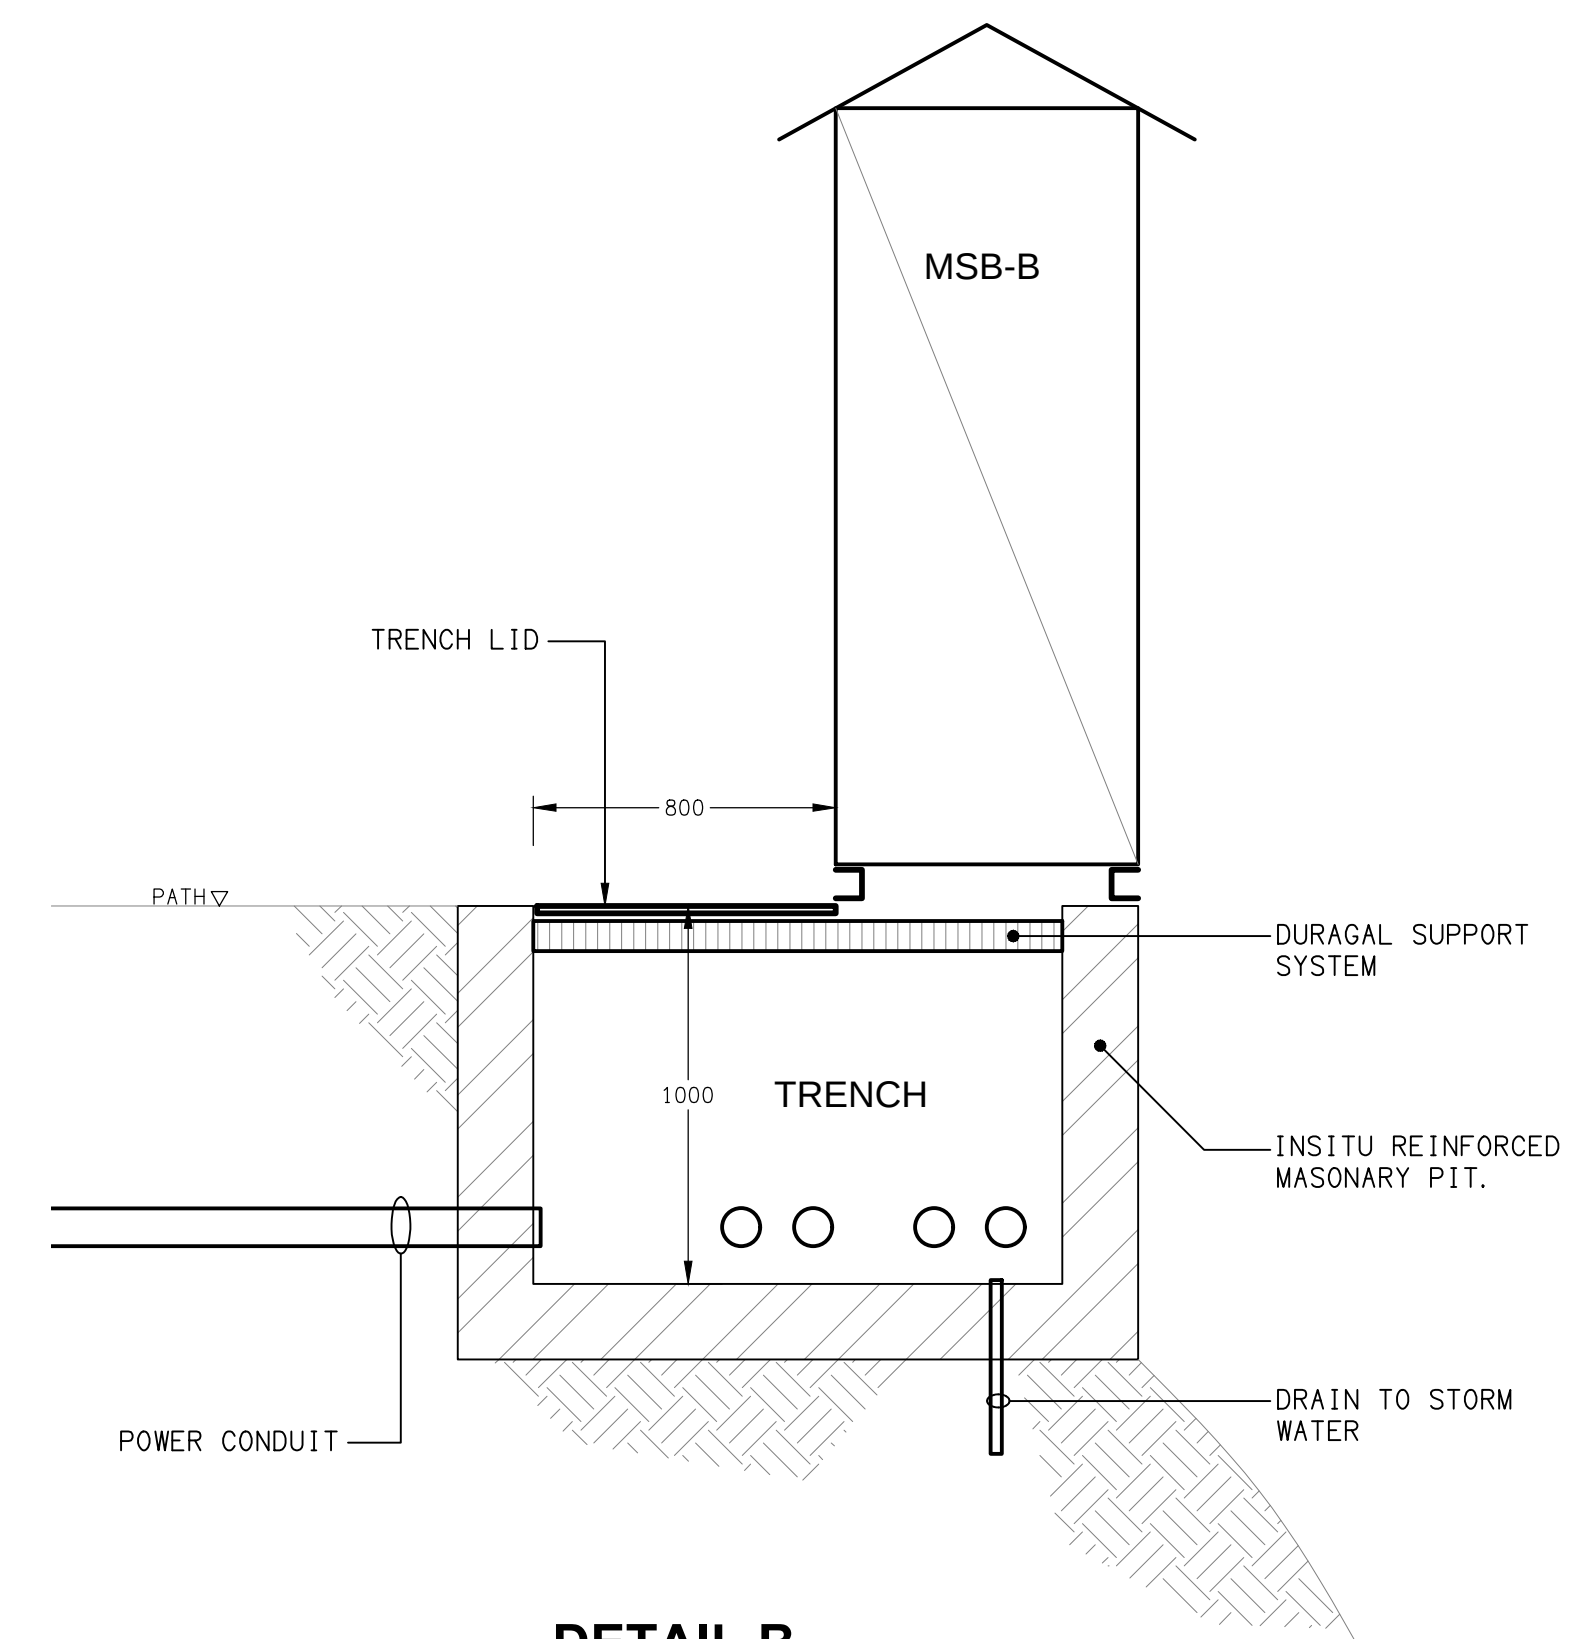

DETAIL B
MSB-B & TRENCH SECTION
SCALE 1: 20

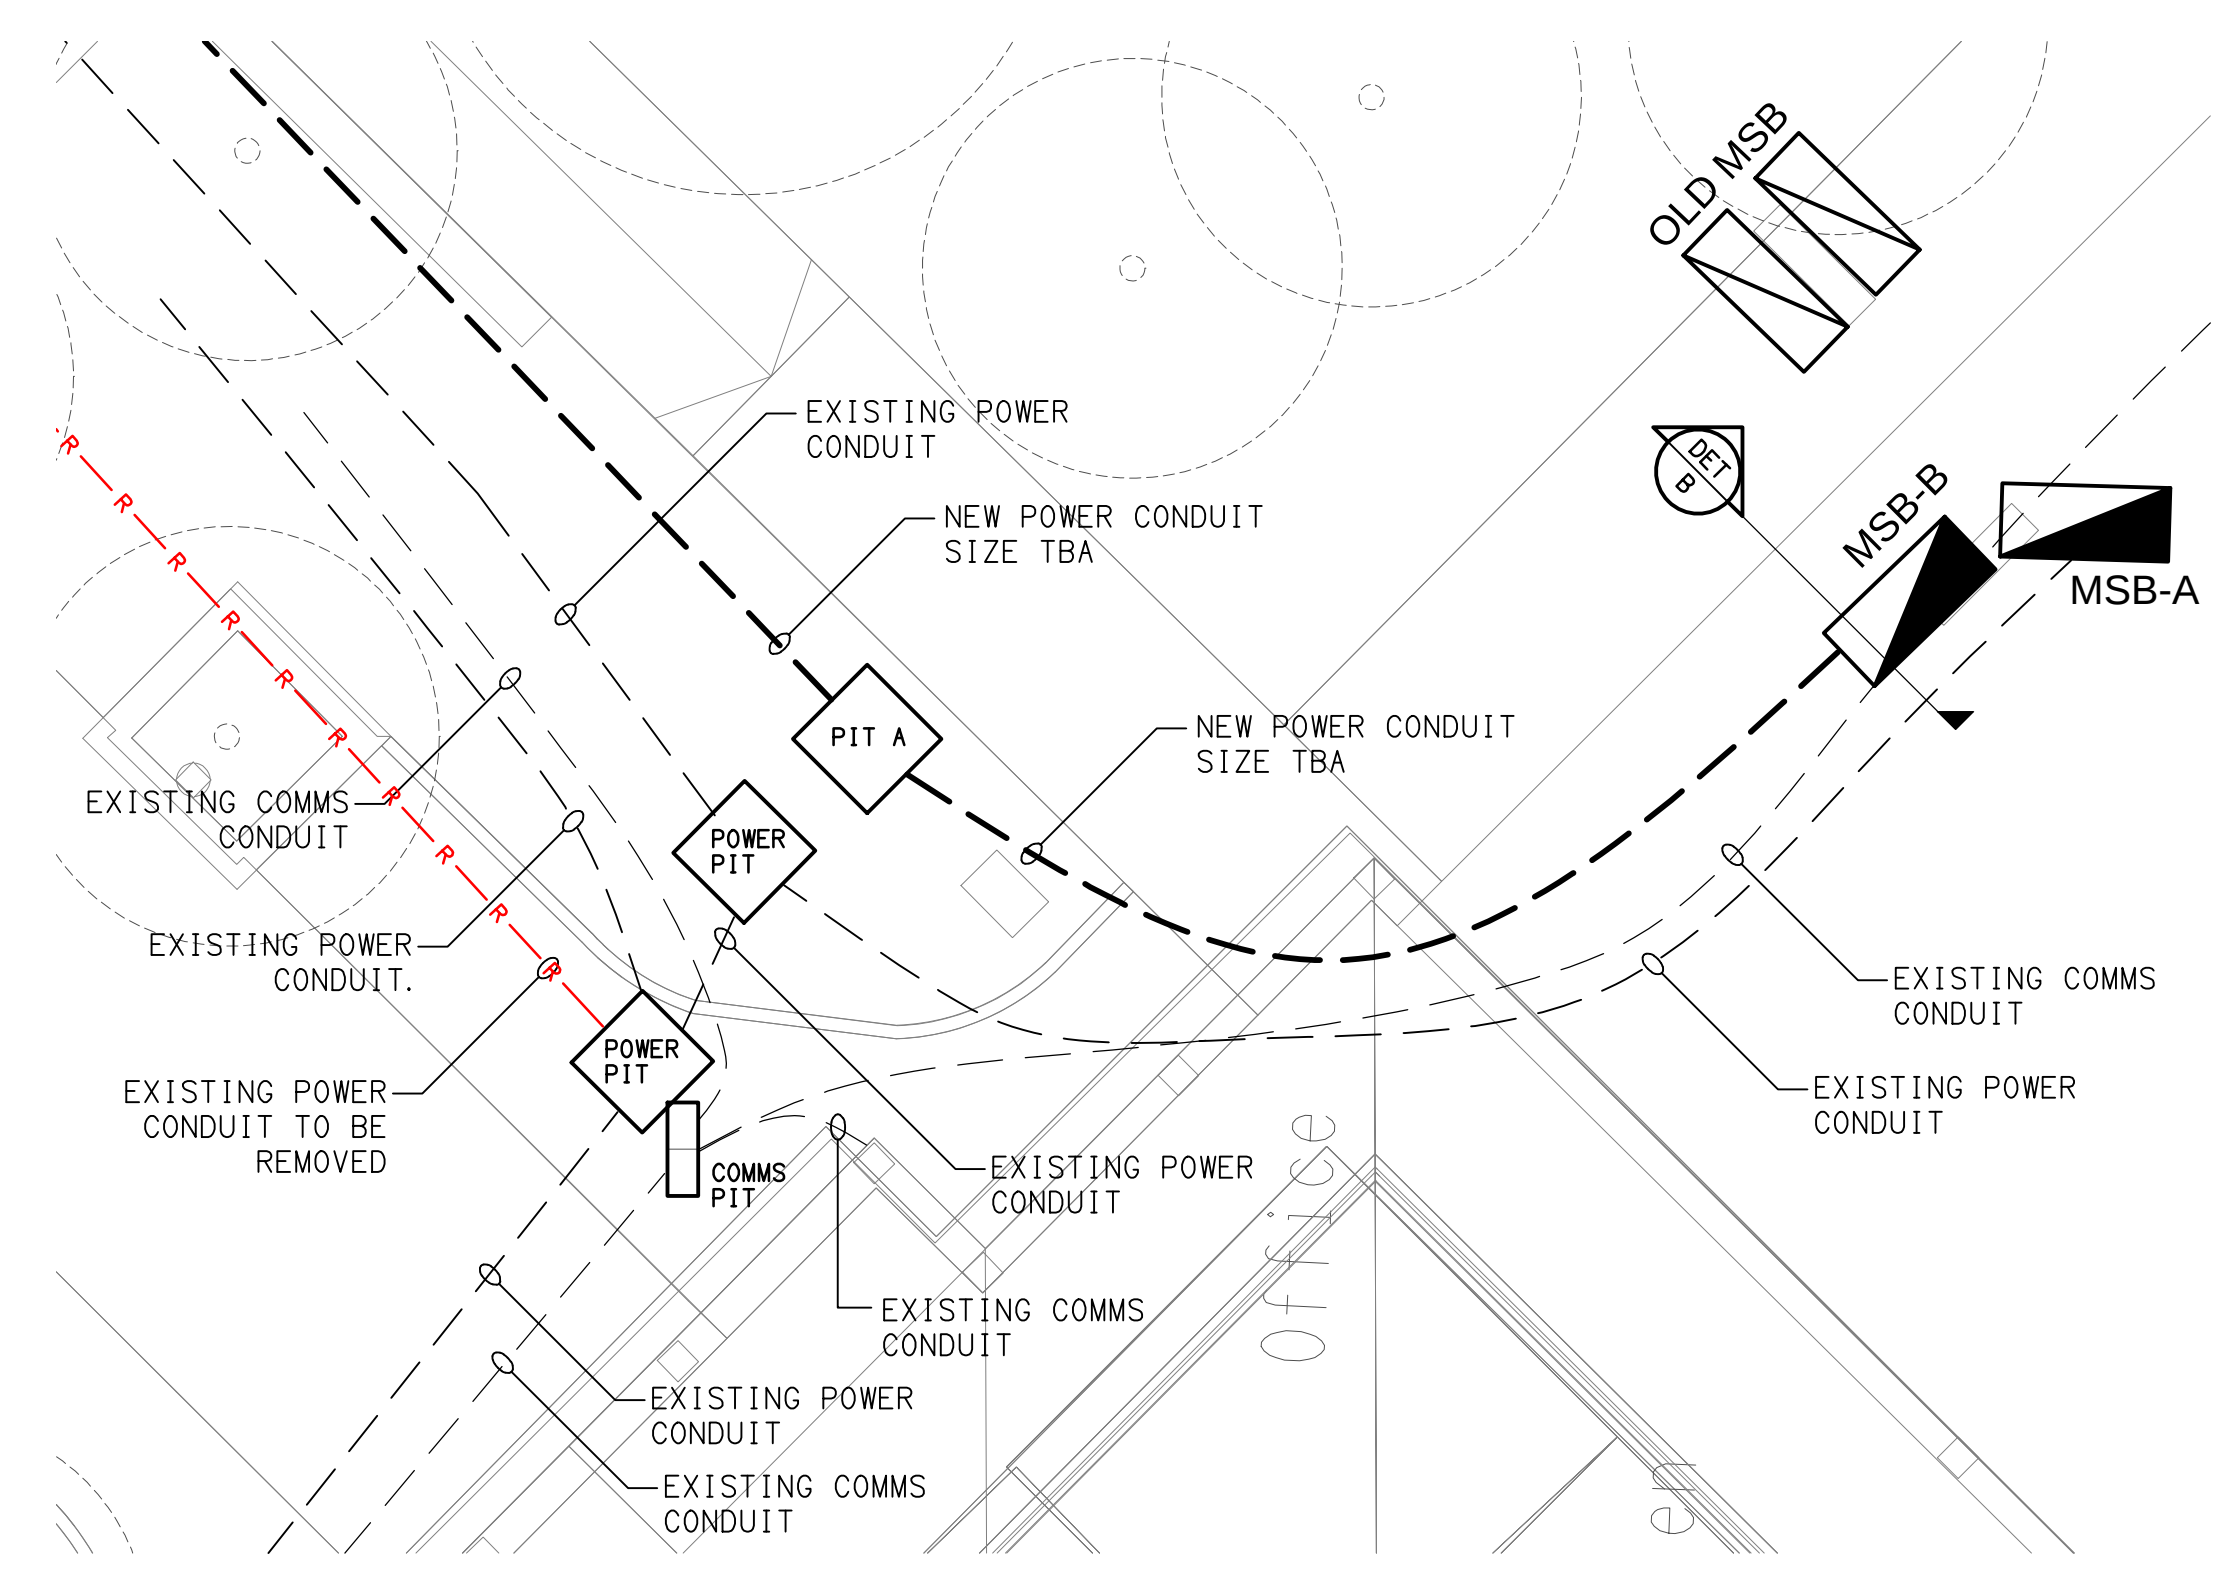

DETAIL A
MSB & PIT PLAN
SCALE 1: 100