


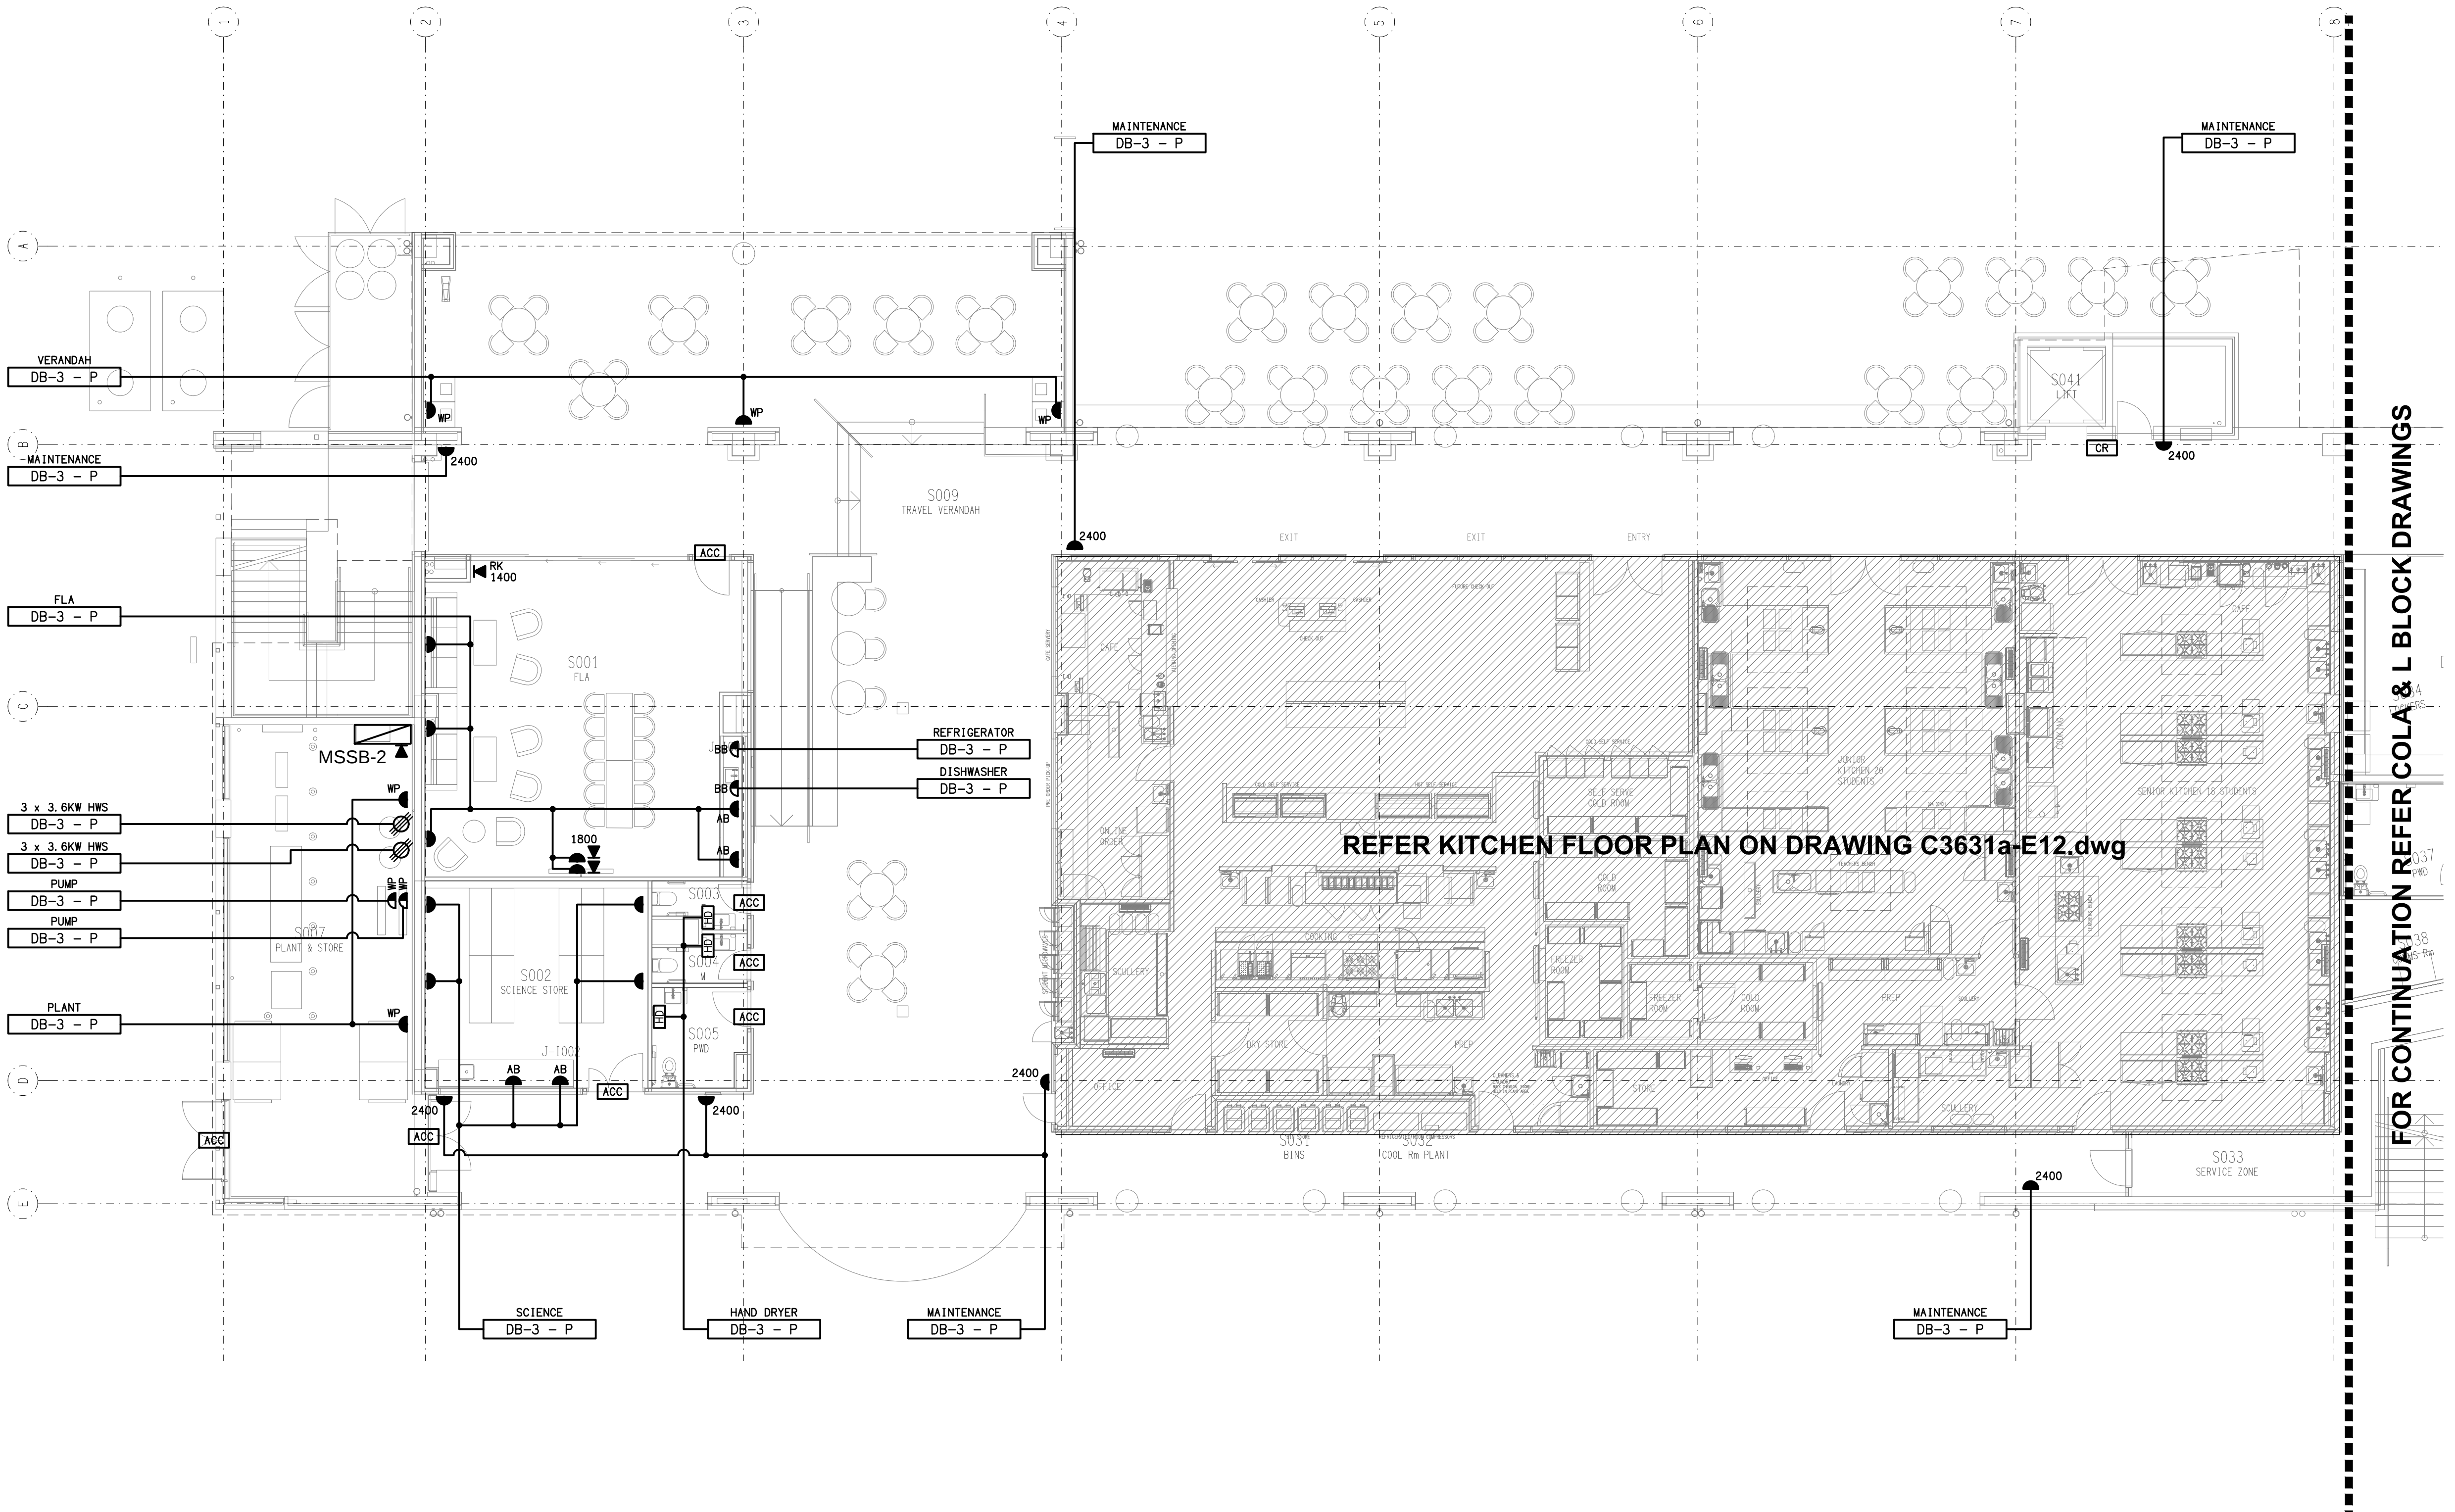

FOR CONTINUATION REFER COLA & L BLOCK DRAWINGS