



ELECTRICAL DESIGN GROUP

ELECTRICAL BUILDING SERVICES CONSULTANTS

P.O. Box 15, SHERWOOD Q. 4075

Phone: (07) 3278 4375

Website: www.edg.net.au Email: brisbane@edg.net.au

C3636a - SEABREEZE ACCOMMODATION - FIRE

C3636a-0001(B).xls

ELECTRICAL SERVICES CONTRACT DOCUMENT SCHEDULE

REVISION B - 28 MAY 2026


ISSUING INFORMATION				DATE OF ISSUE							
	DAY	MONTH	YEAR	14	28						
				05	05						
				26	26						
				P	C						
A = APPROVAL		C = CONSTRUCTION		N = COORDINATION		P = PRELIMINARY		T = TENDER			

DISTRIBUTION				NUMBER OF COPIES							
WWW.EDG.NET.AU				1E	1E						
VINTA GROUP				1E	1E						
P = PRINT T = TRACING D = DISC E = EMAIL F = FAX											


DOCUMENTS				REVISION							
C3636a-F01.dwg	LEGEND & NOTES			A	B						
C3636a-F02.dwg	GROUND LEVEL PLAN			A	B						
C3636a-F03.dwg	LEVEL 1 PLAN			A	B						
C3636a-0001.xls	CONTRACT DOCUMENT SCHEDULE			A	B						



ELECTRICAL DESIGN GROUP BRISBANE PTY LTD ACN 092 710 793	THE COPYRIGHT OF THIS DRAWING REMAINS THE PROPERTY OF THE ELECTRICAL DESIGN GROUP.								
TRADING AS: ELECTRICAL DESIGN GROUP	USE FIGURED DIMENSIONS IN PREFERENCE TO SCALE.			 ELECTRICAL DESIGN GROUP ELECTRICAL BUILDING SERVICES CONSULTANTS BRISBANE GOLD COAST		PROJECT: SEABREEZE ACCOMMODATION - FIRE		DRAWING: ELECTRICAL SERVICES LEGEND & NOTES	
	ALL DIMENSIONS TO BE VERIFIED ONSITE.			P.O.Box 15, Sherwood Q.4075 Phone: (07) 3278 4375 Email: brisbane@edg.net.au Web: www.edg.net.au		72 PACIFIC ESPLANADE, MACKAY, QUEENSLAND	SCALE: 1:250	PROJECT NO: C3636a	DRAWING NO: F01
							AT A1		REVISION: B

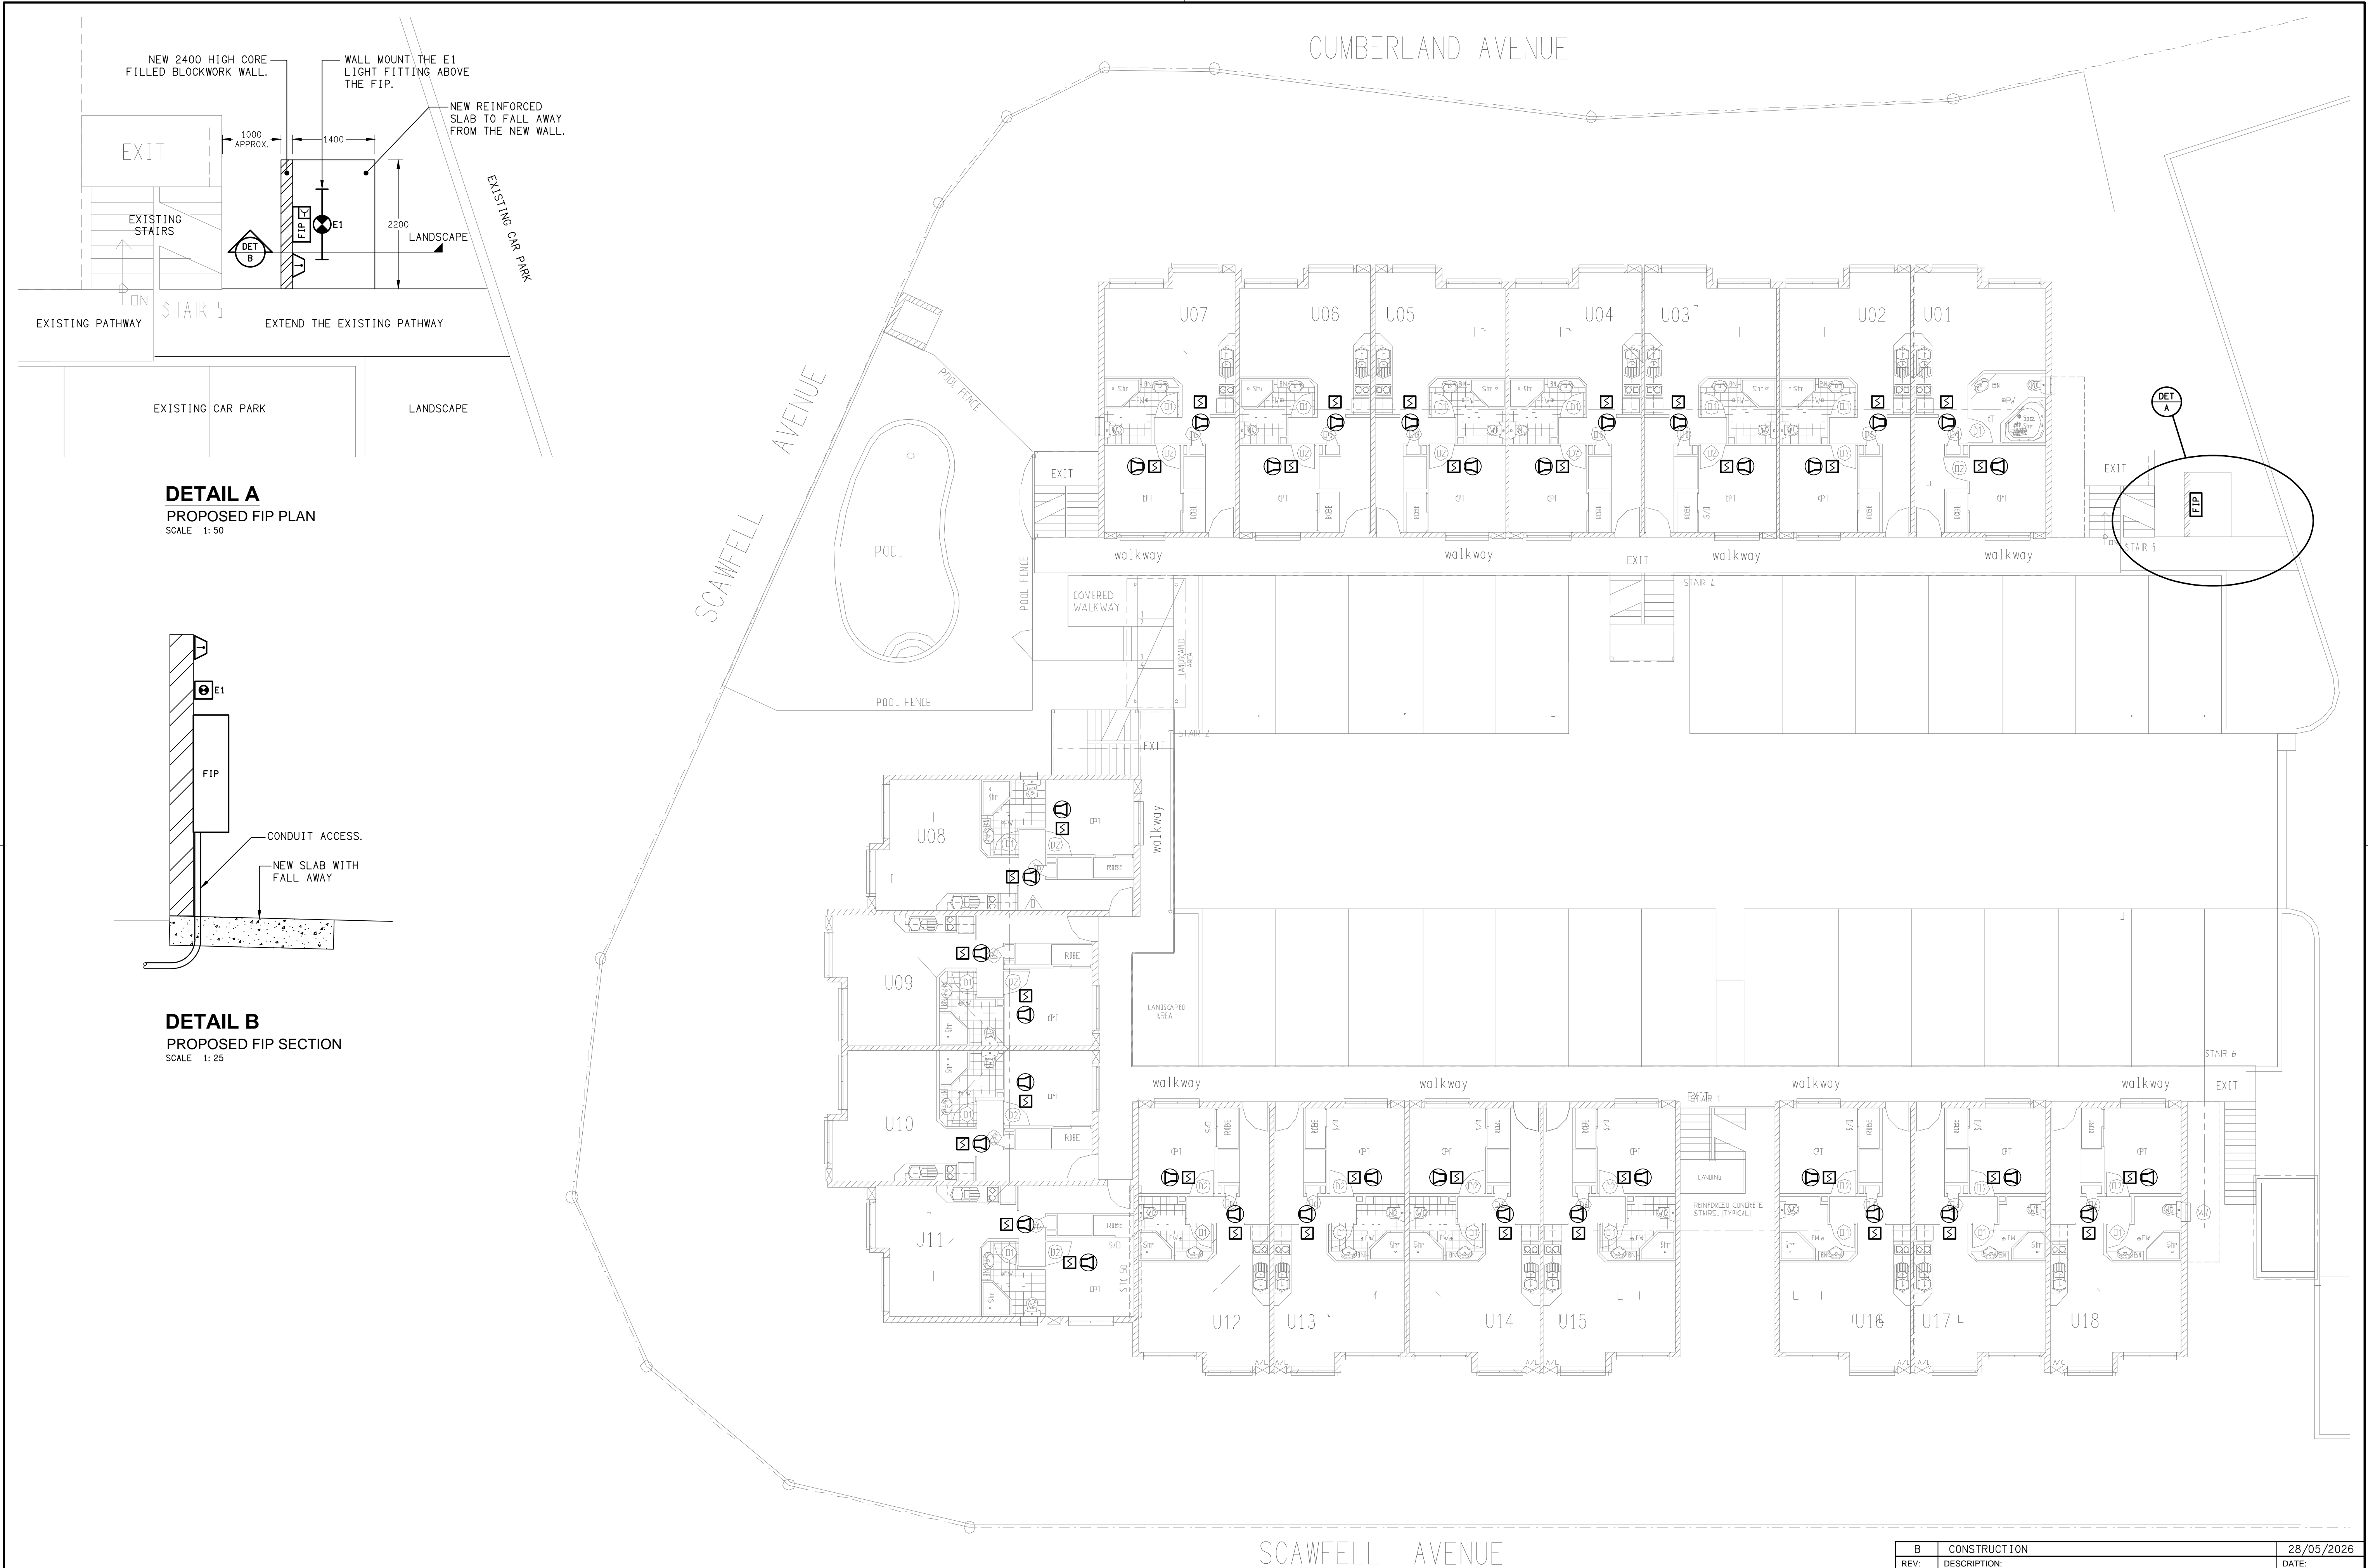

DETAIL A
PROPOSED FIP PLAN
SCALE 1: 50

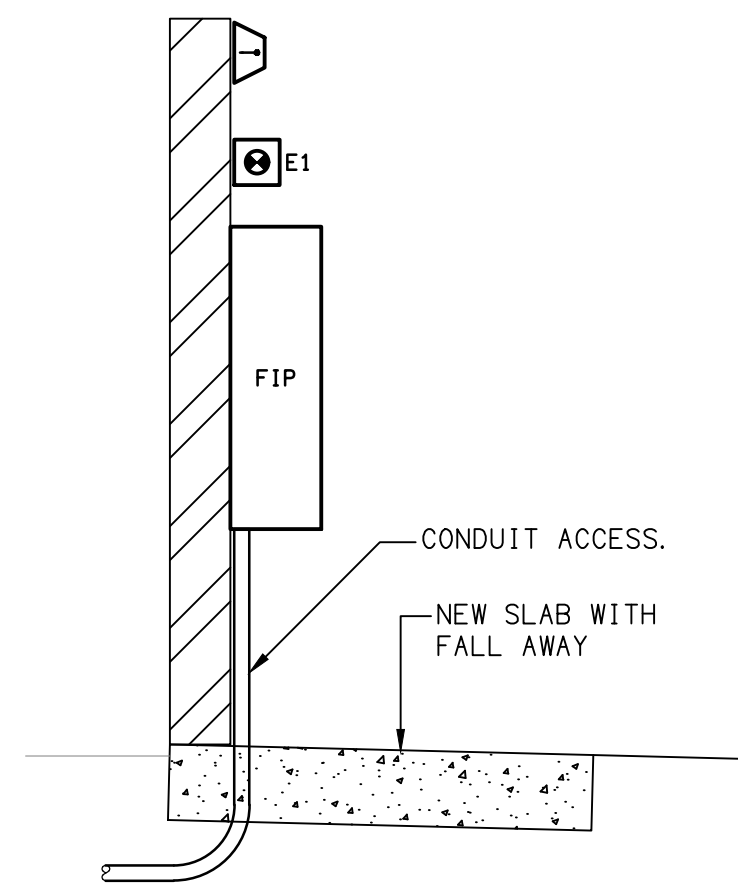

DETAIL B
PROPOSED FIP SECTION
SCALE 1: 25

