


NOTE:
REFER TO DRAWING C3637a-E06.dwg FOR THE
ADDITIONAL JOINERY & WALL LIGHTING PLAN.

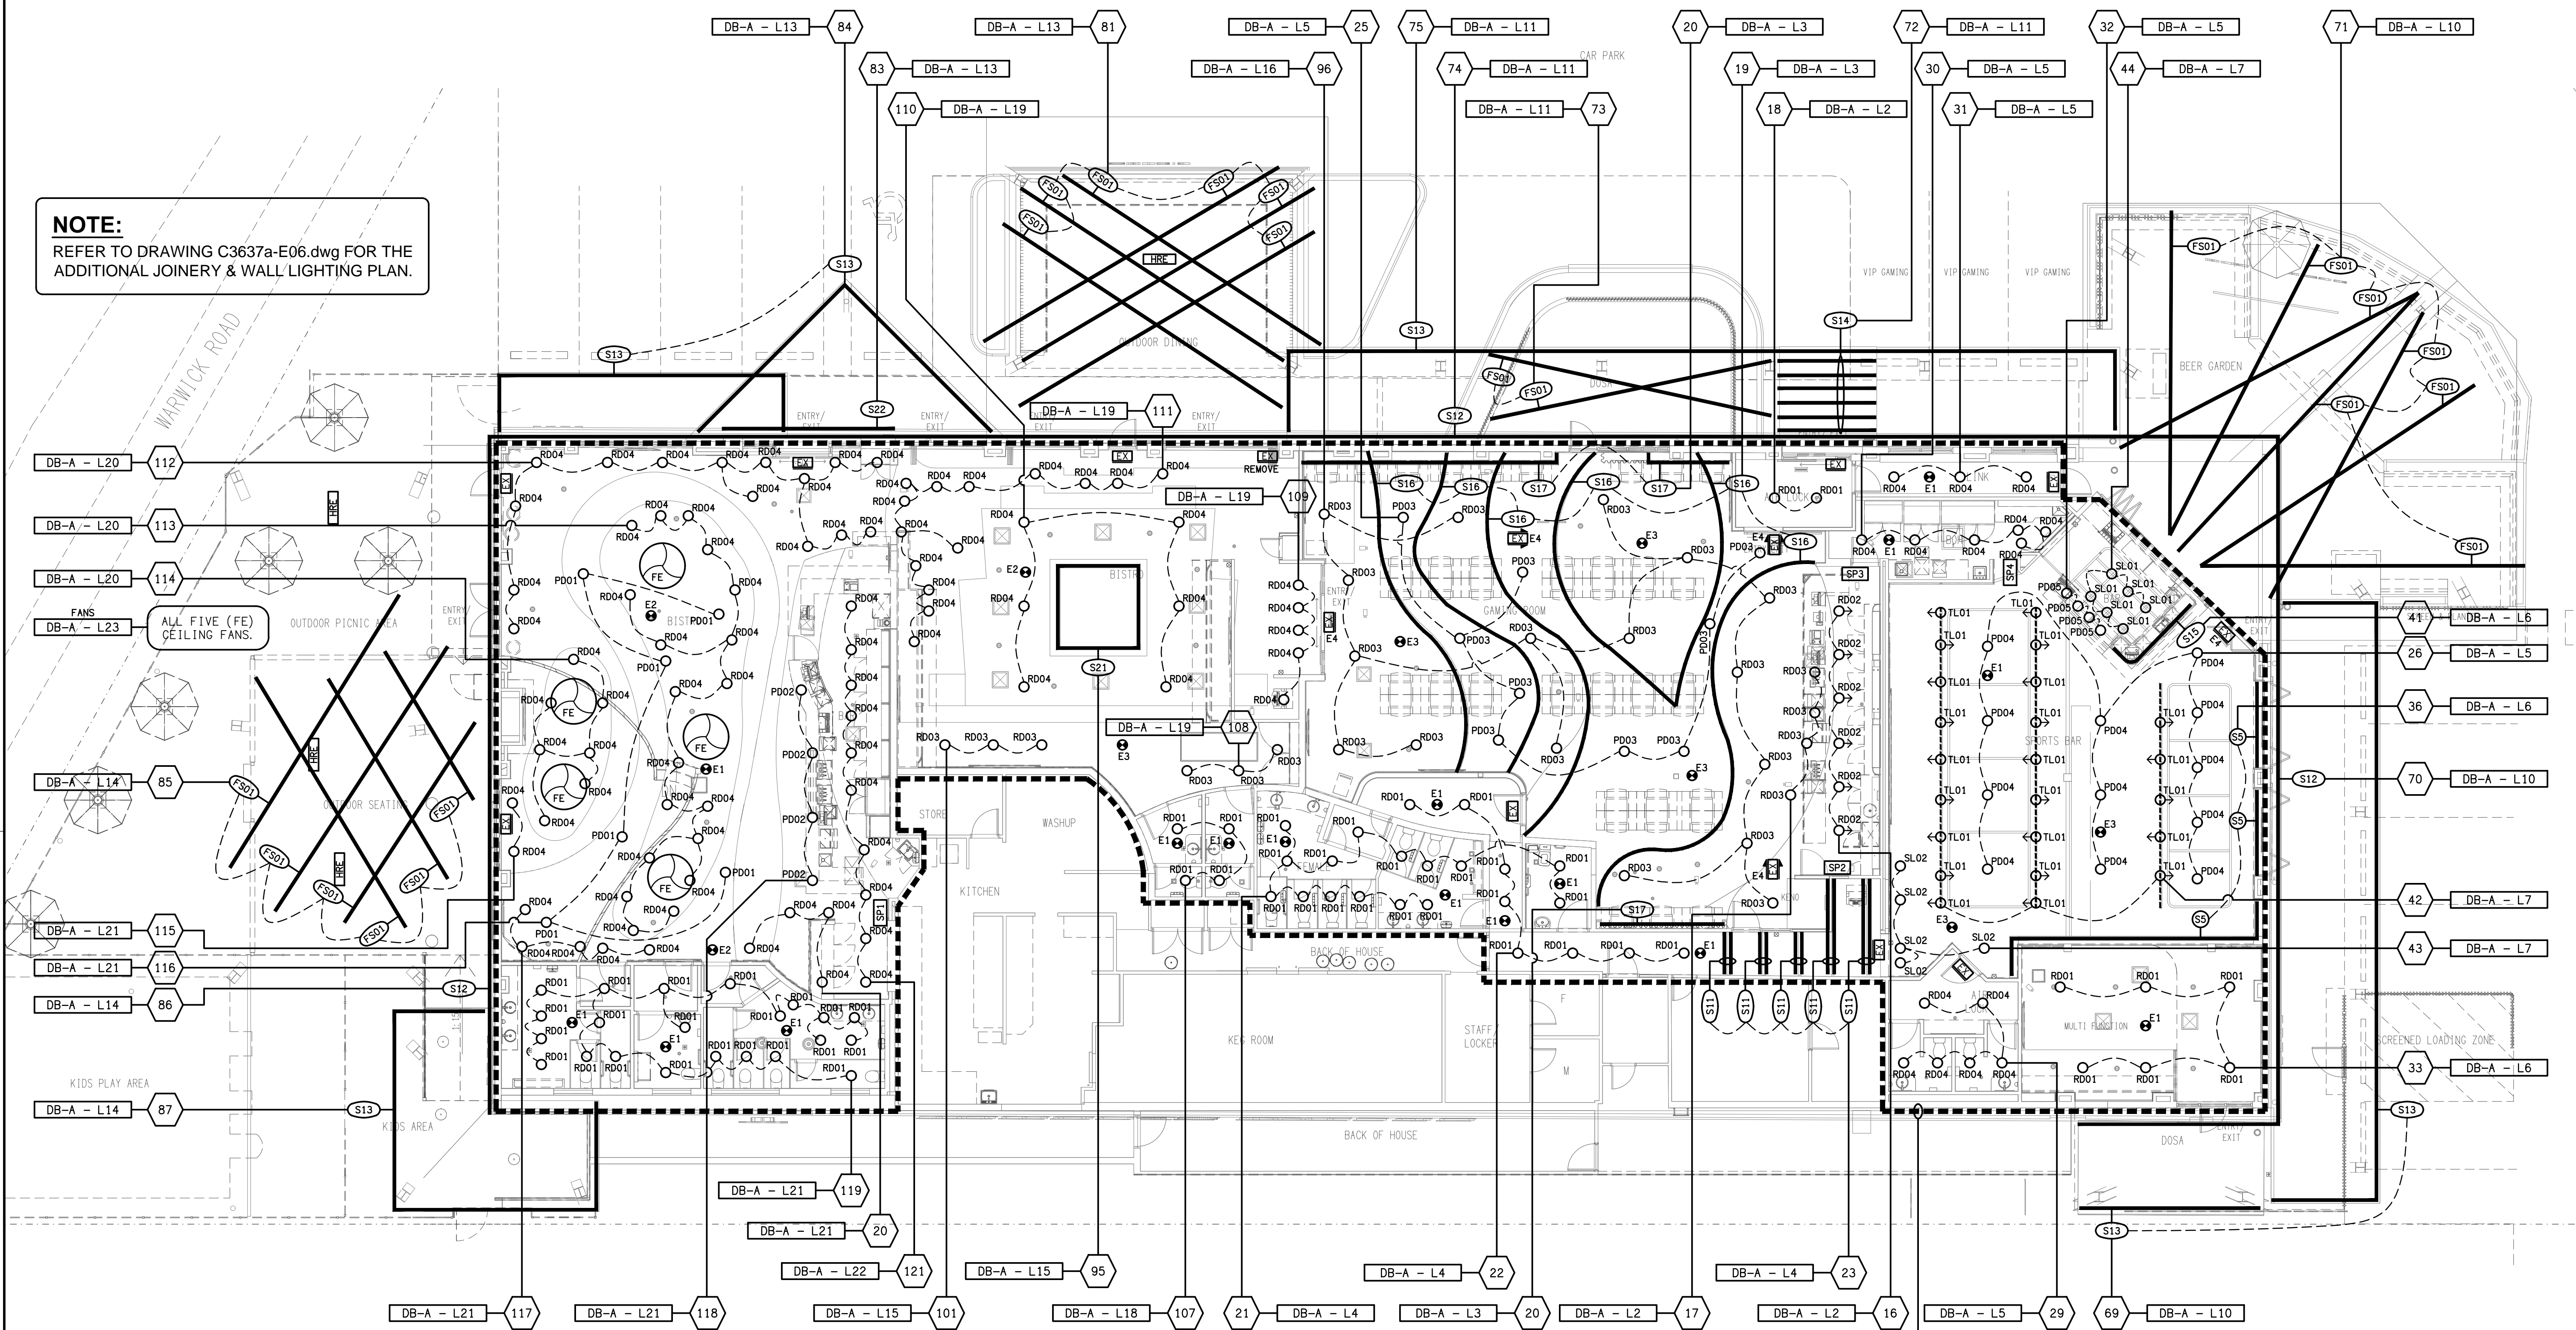

**ELECTRICAL CEILING SERVICES WITHIN
THIS AREA ARE TO BE REMOVED,
UNLESS NOTED OTHERWISE.**