



DETAIL C
BISTRO SECTION
SCALE 1: 50

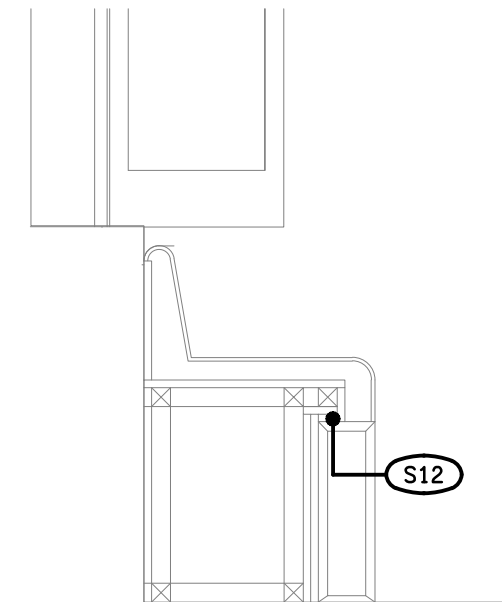

DETAIL G

SPORTS BAR BANQUET SECTION

SCALE 1:20

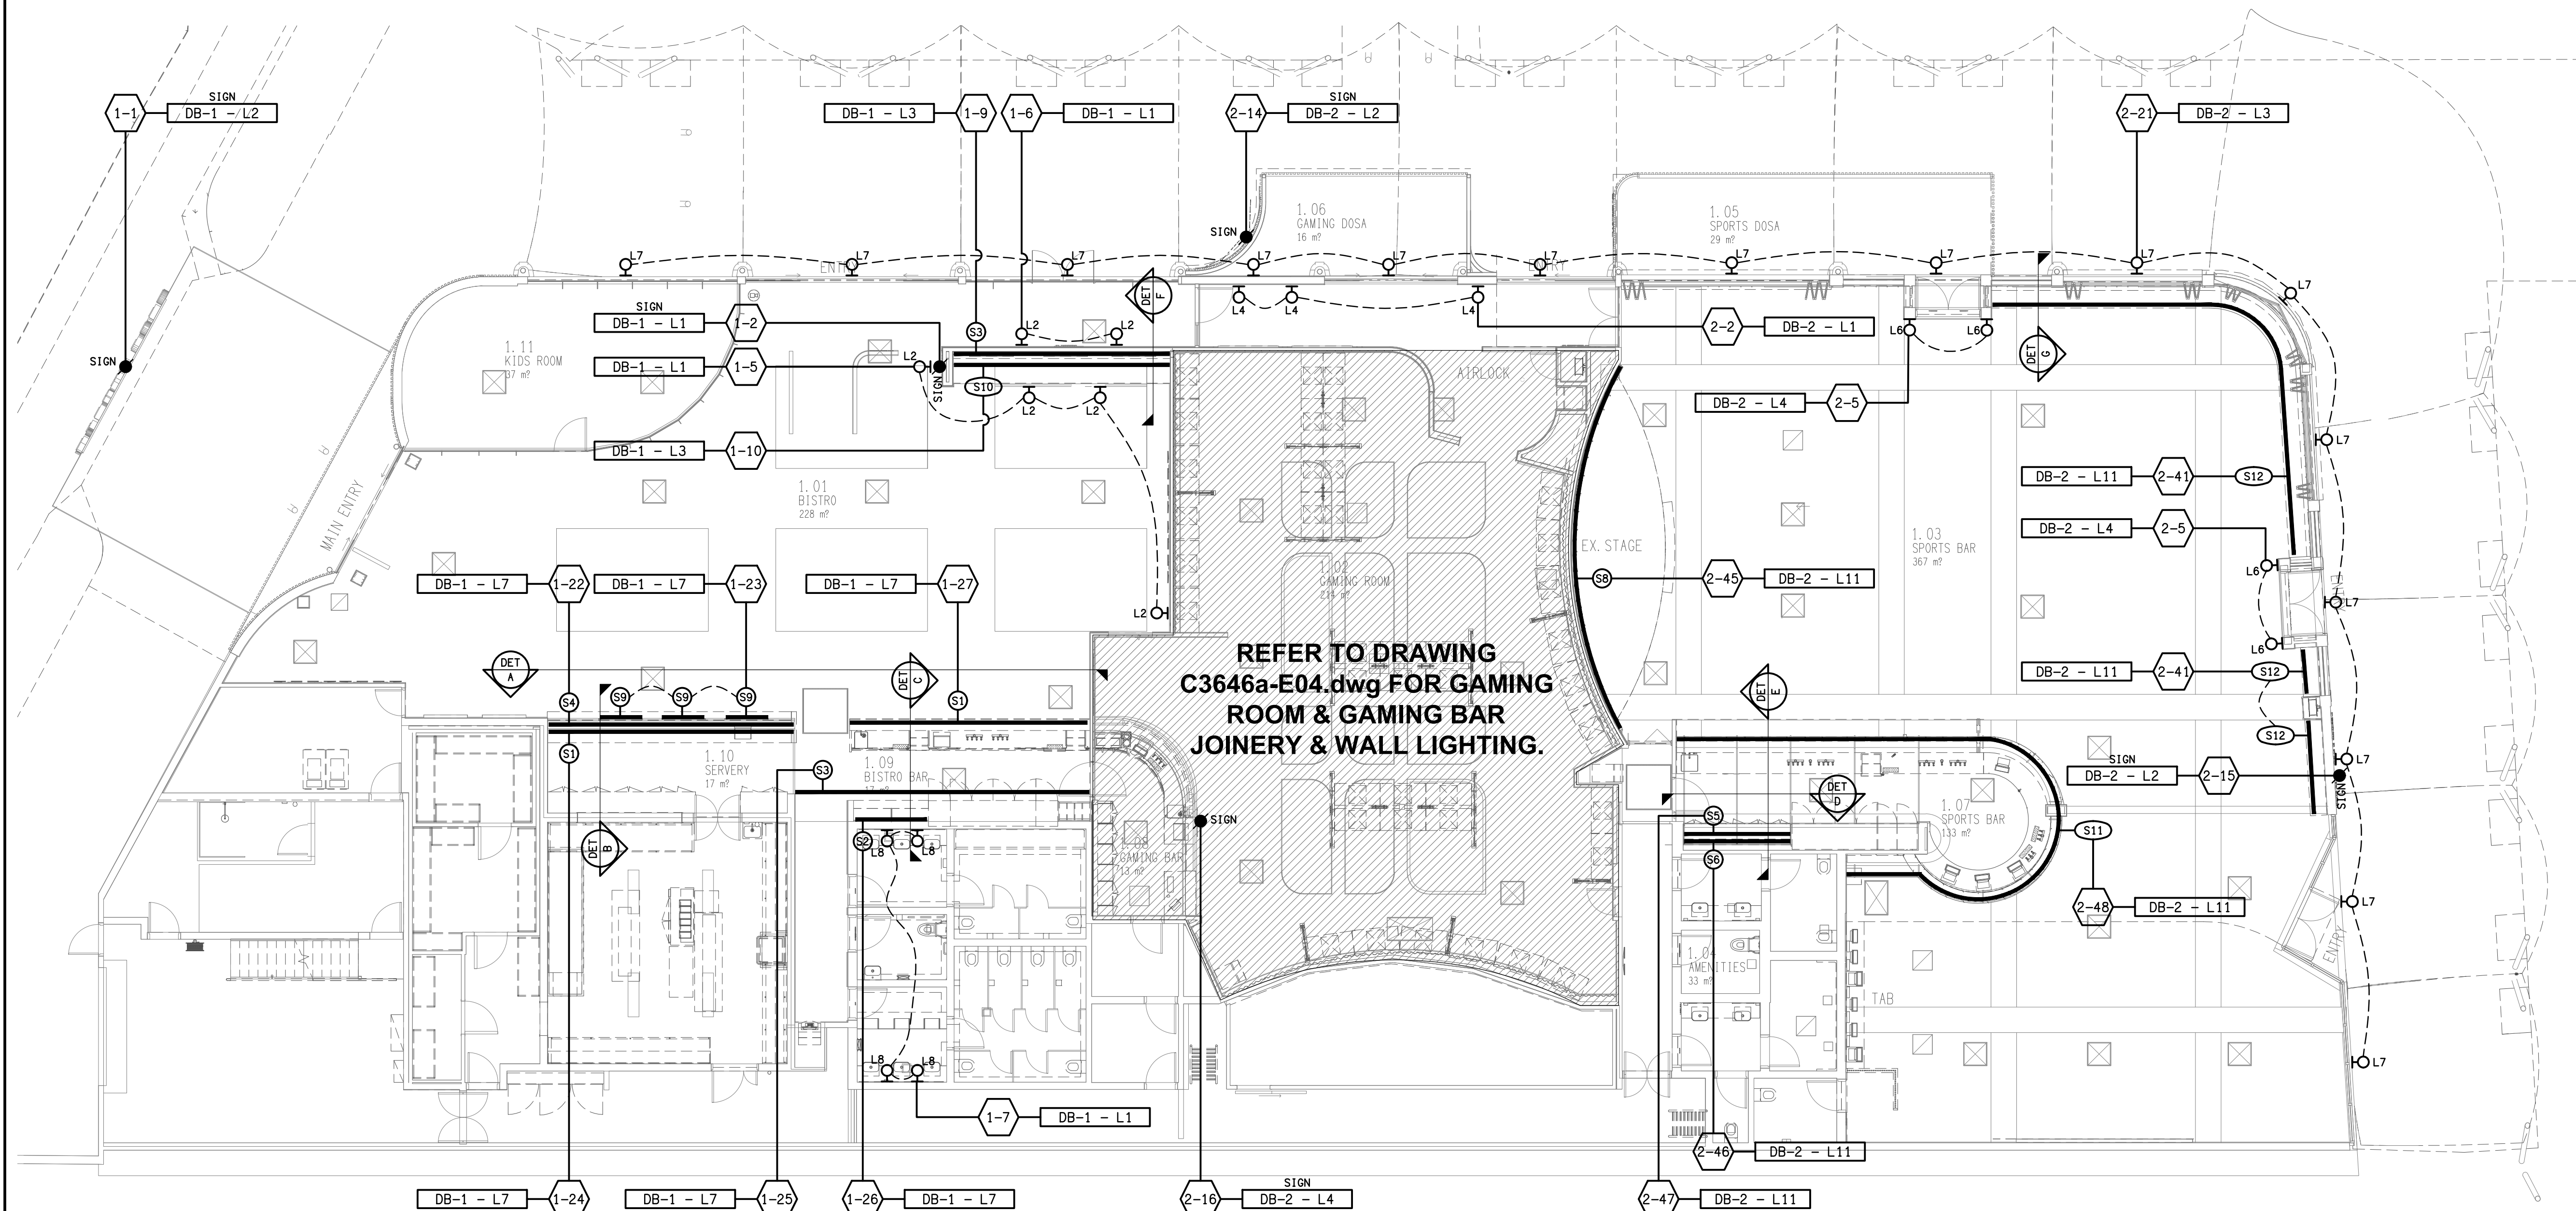

ALL DIMENSIONS TO BE VERIFIED ONSITE.

C3646a E06 B