




BURGER URGE

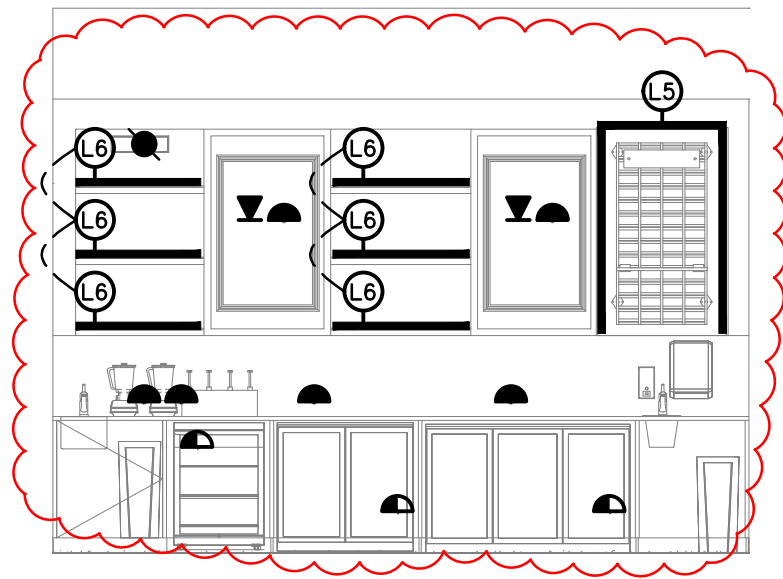


DETAIL 01
BAR REAR WALL ELEVATION
SCALE 1: 50

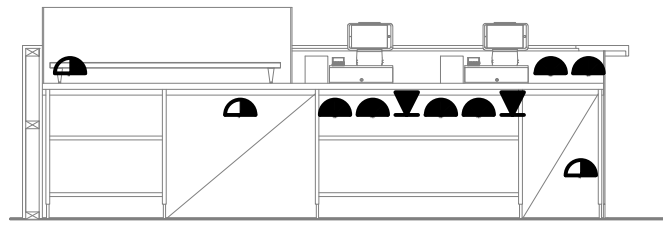


DETAIL 02
BAR COUNTER ELEVATION
SCALE 1: 50

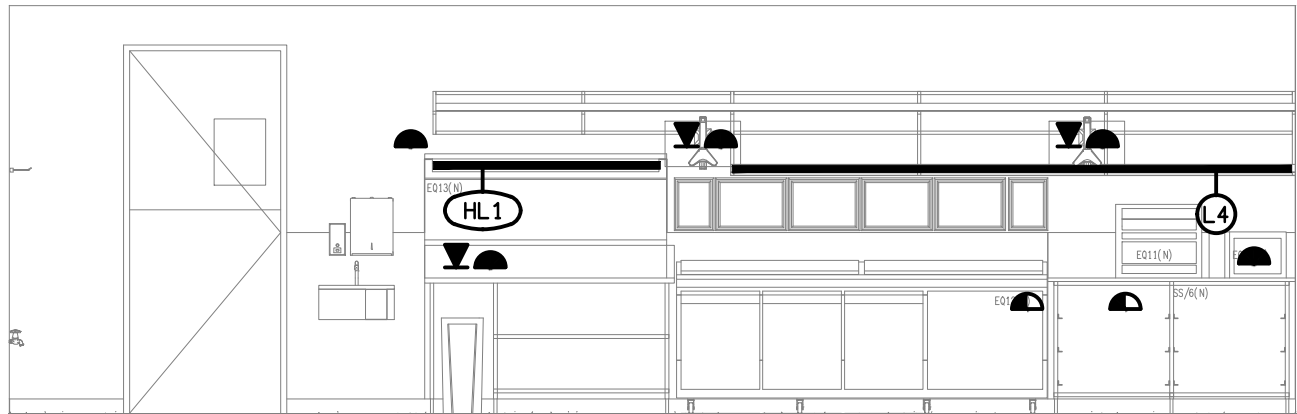


DETAIL 03
BOH MAKELINE ELEVATION
SCALE 1: 50

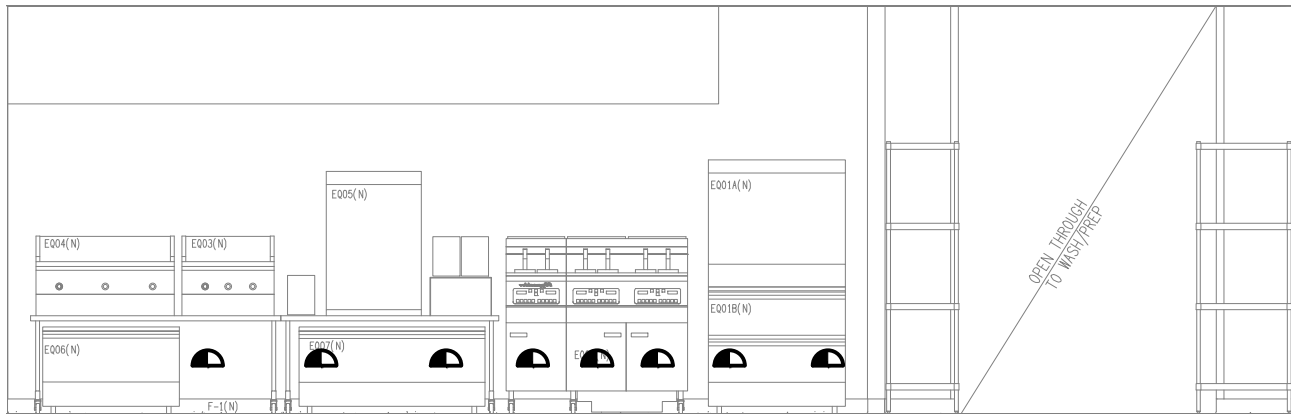


DETAIL 04
BOH COOKLINE ELEVATION
SCALE 1: 50

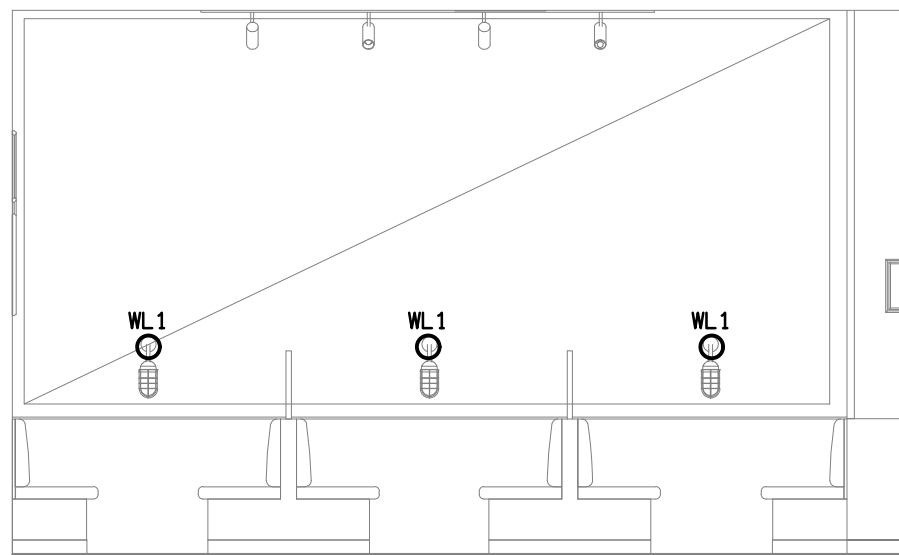

DETAIL 05
FOH DINING FEATURE WALL 1 ELEVATION
SCALE 1: 50

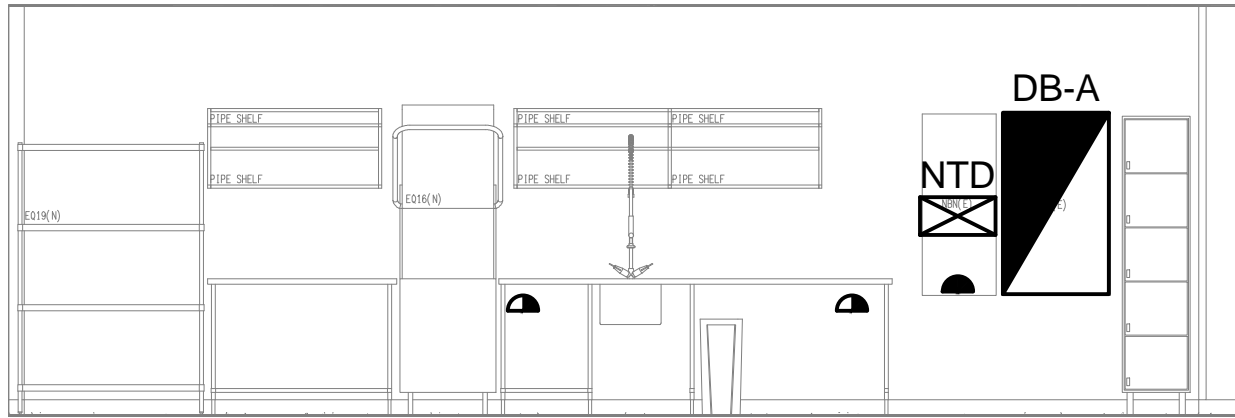

DETAIL 06
BOH WASH UP ELEVATION
SCALE 1: 50

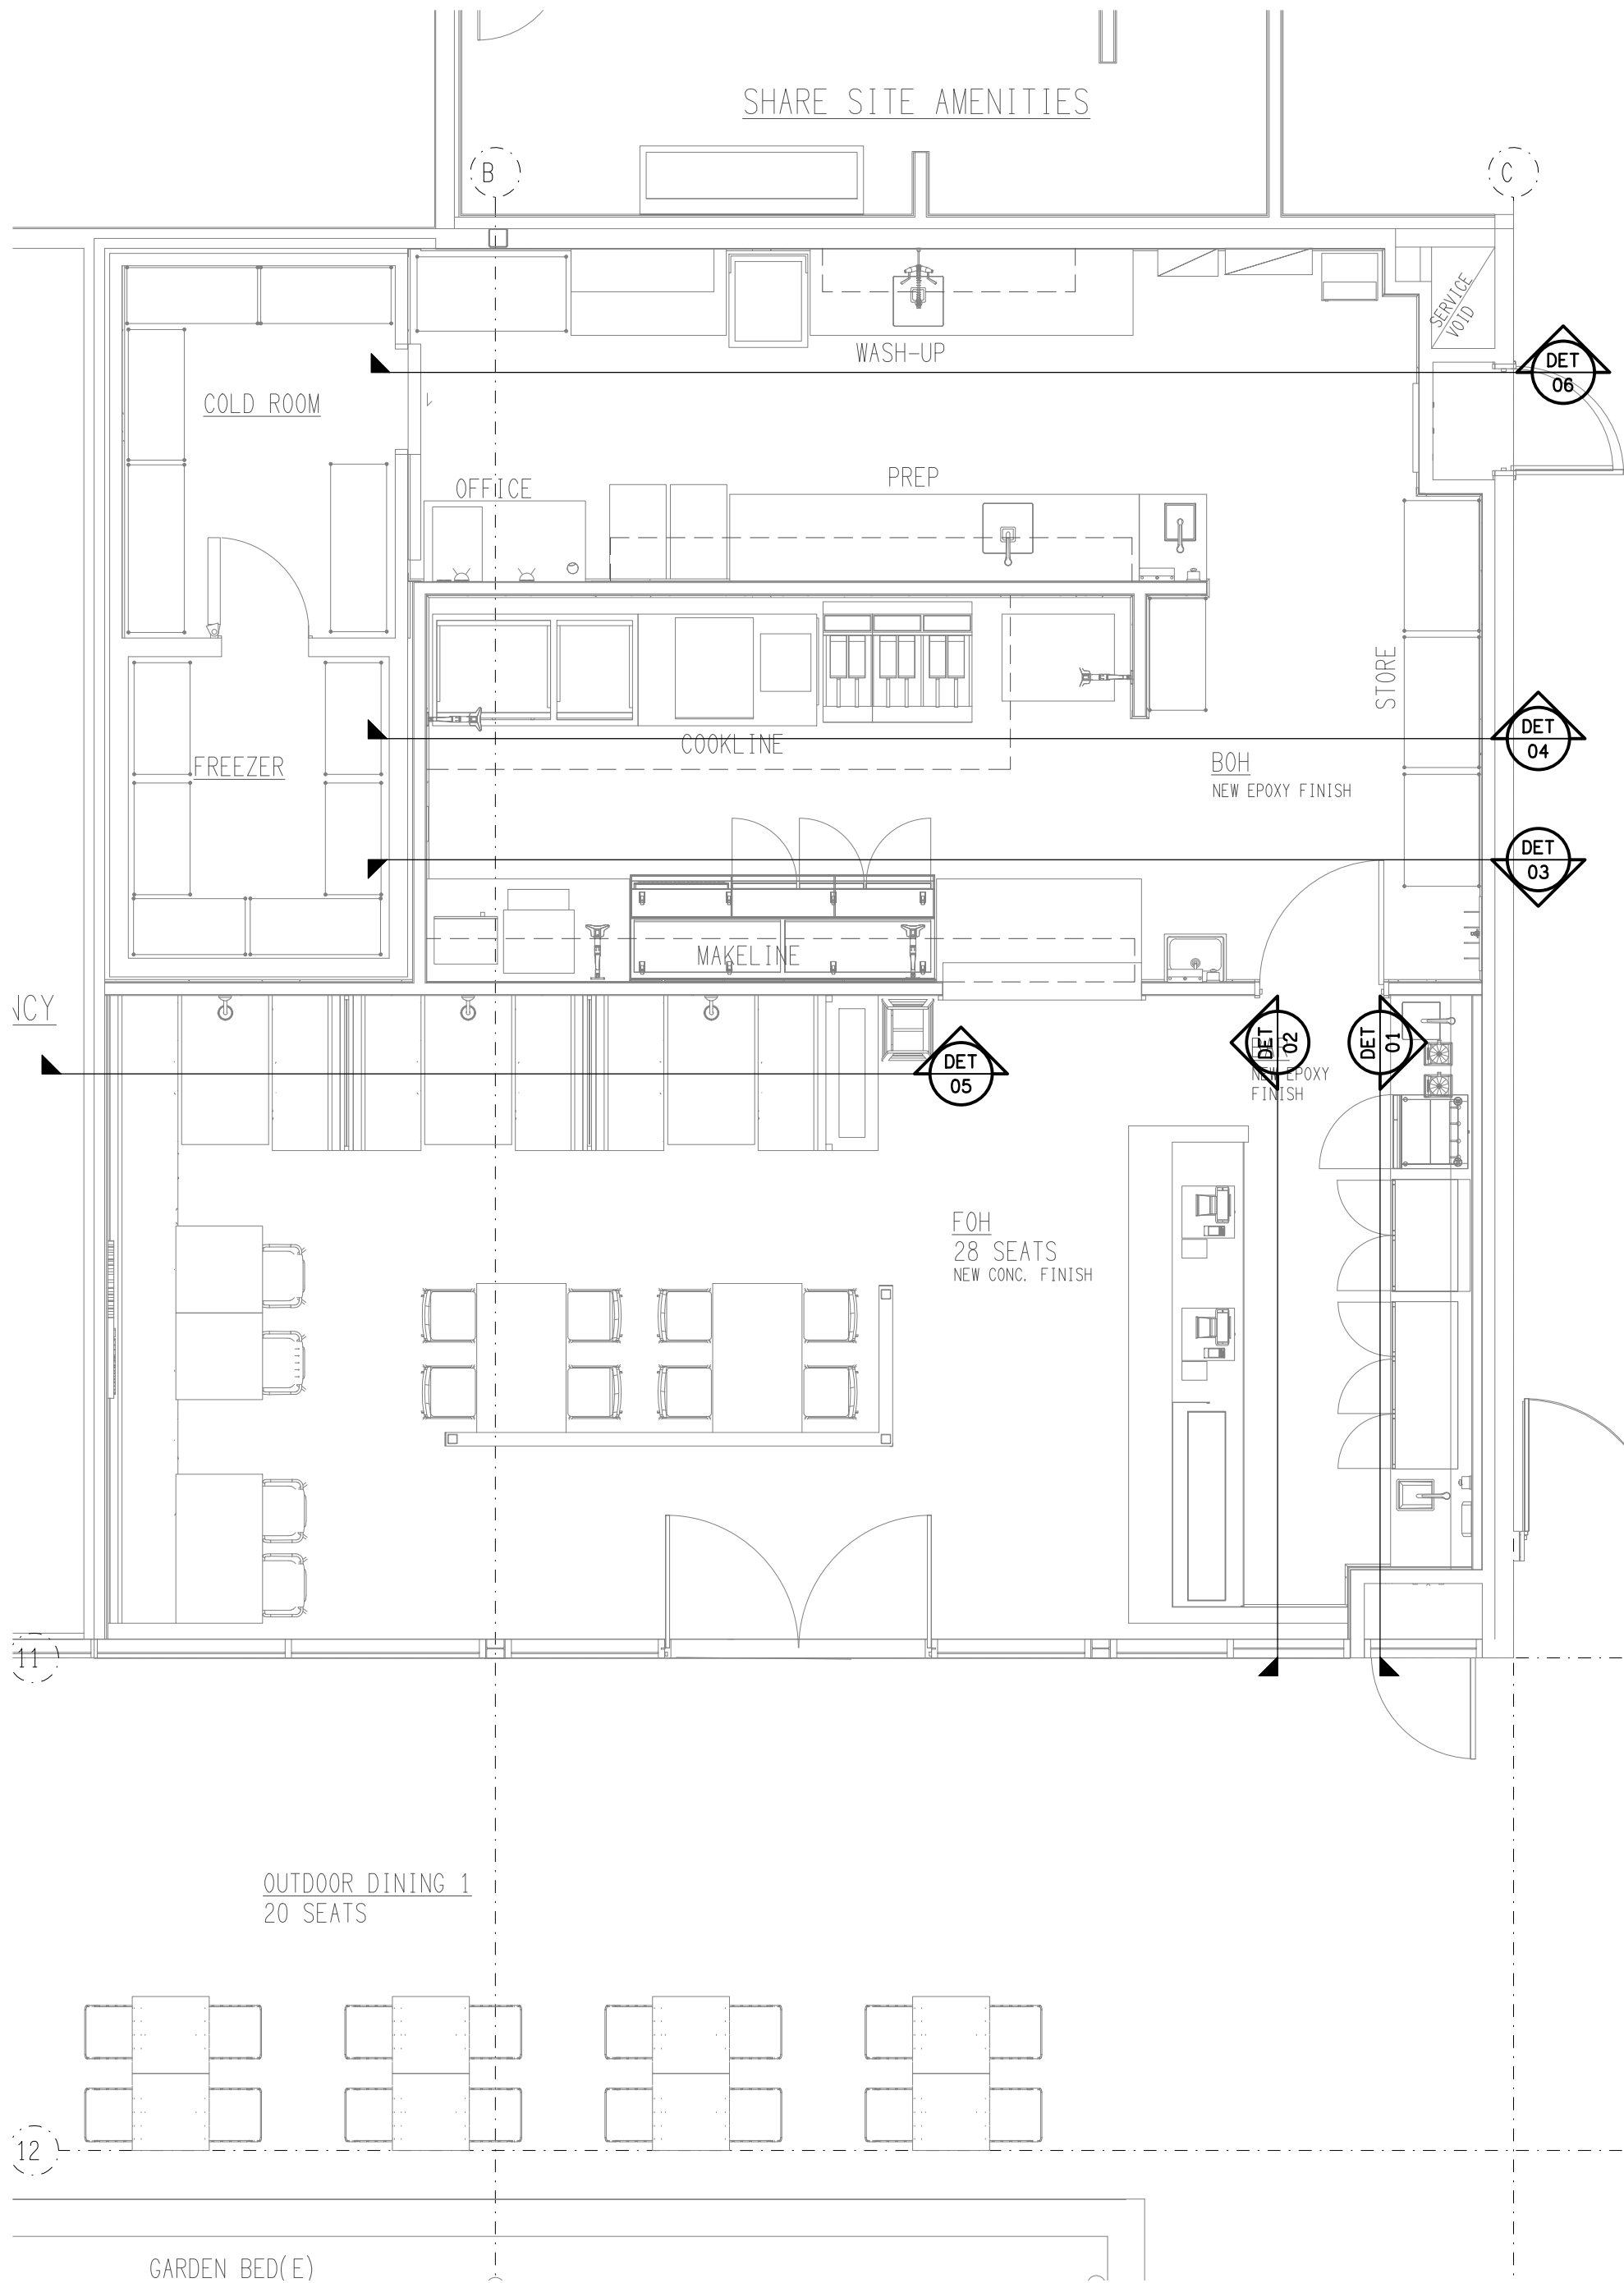

REFERENCE PLAN
BURGER URGE TENANCY
SCALE 1: 50

C	CONSTRUCTION	12/02/2026
REV:	DESCRIPTION:	DATE:

ELECTRICAL DESIGN GROUP
ELECTRICAL BUILDING SERVICES CONSULTANTS

BRISBANE: P.O. Box 15, Sherwood Qld 4075
Phone: (07) 3278 4375
Email: brisbane@edg.net.au
Web: www.edg.net.au

ELECTRICAL DESIGN GROUP BRISBANE PTY LTD
ACN 092 710 793

TRADING AS:
ELECTRICAL DESIGN
GROUP

PROJECT:

**BURGER URGE
RIPLEY**

SITE ADDRESS:

7004 BARRAMS ROAD, SOUTH RIPLEY
QUEENSLAND

SCALE: SHEET SIZE:

1:50 AT A1

DRAWING TITLE:

**ELECTRICAL SERVICES
DETAIL ELEVATIONS**

PROJECT NO: DRAWING NO: REVISION:

C3693a E05 C